



BEGIN RELINQUISHMENT NO. I
VT. RTE. 12 26+08 (33' LT.)(554')

END RELINQUISHMENT NO. I
VT. RTE. 12 31+38 (33' LT.)

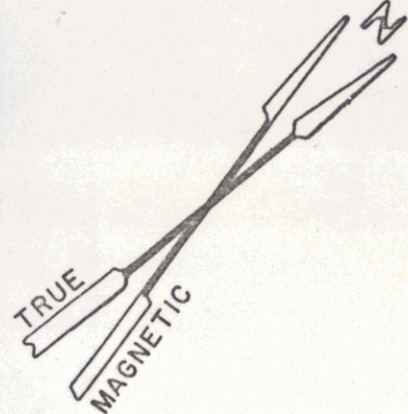

RIGHT-OF-WAY DIVISION
TOWN FILE
PERPETUAL
Town of Wt 12
(To Be Returned To R.O.W. Division)

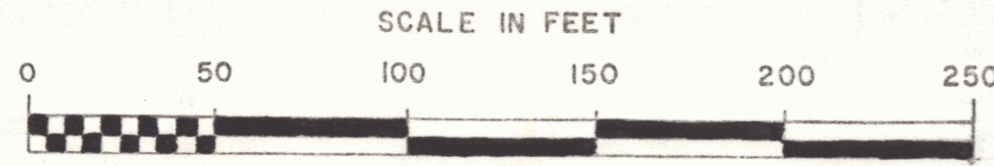

SHEET 7A

STATE OF VERMONT
DEPT. OF HIGHWAYS
RELINQUISHMENT & MAINTENANCE PLATS
TOWN OF WORCESTER
VT. RTE. 12
PROJECT WORCESTER BP 0241-7133
APPROX. SCALE 1"=100' | DATE: 1/9/75 | DRAWN BY: L.F.R.