
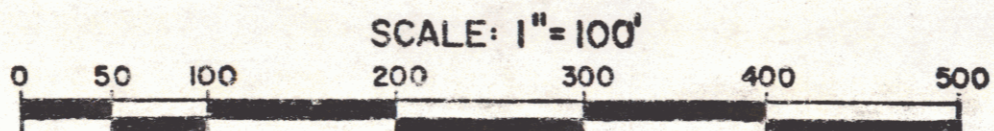


Vt 12

PARCEL	BEGIN STA.	END STA.	AREA
1	48+50 LT.	54+30 LT.	0.55A±
2	54+30 LT.	57+00 LT.	0.21A±
3	57+00 LT.	62+58 LT.	0.67A±

State of Vermont to the
Town of Worcester QCD
recorded 11/6/79 BK 21 Pg AC25,26

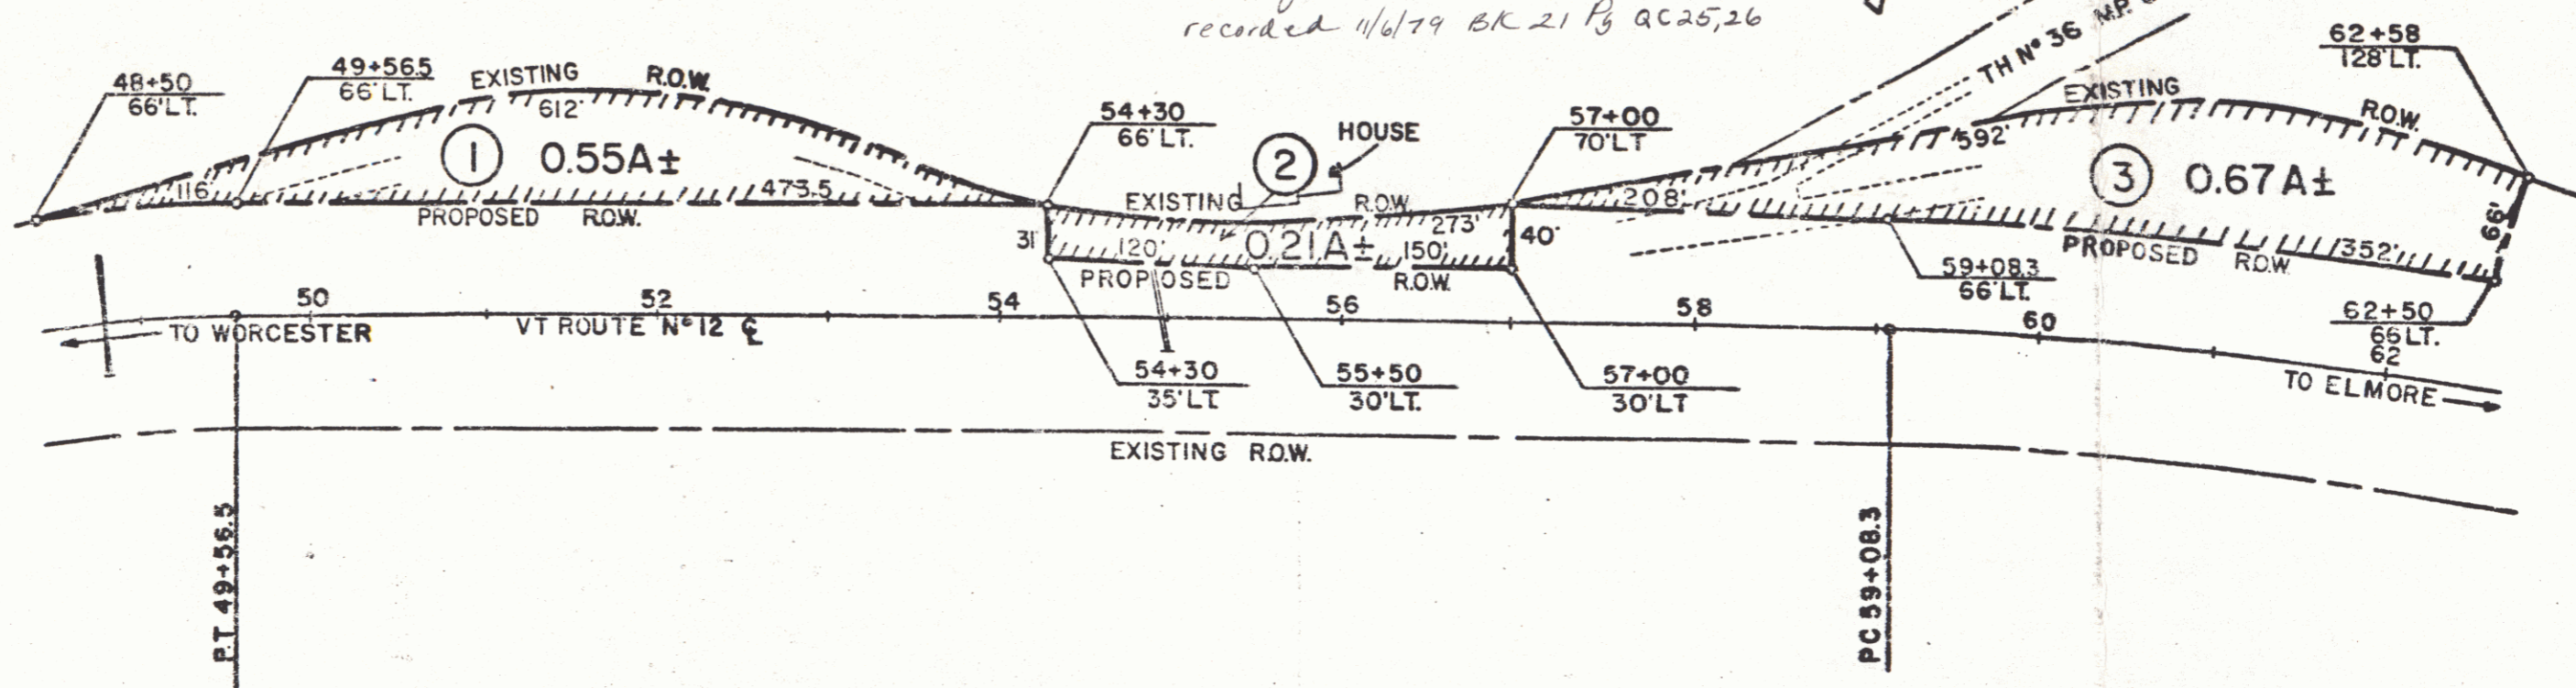

REF SHEETS: 11+12 SHEET 12A

STATE OF VERMONT
AGENCY OF TRANSPORTATION

TOWN OF WORCESTER

PROJECT S 0241 (I) Vt12

APPROX. SCALE 1" = 100' DATE 9-6-79 DRAWN BY D. NEWHALL

6 1c