


CONSTRUCT DRIVE LT 248+00
 TWO CABLE GUARD RAIL LT 251+03 - 254+00
 STONE FILL (LIGHT TYPE) LT 253+75 - 254+00

POOR ORIGINAL COPY

BRIDGE DATA
 Type 1 Beam Conc
 Clear Span 350
 OA 400
 Height 70
 Roadway 20.5'

Δ 19°02' LT
 D 4'
 P 1432.4
 T 240.1
 L 475.8
 E 200
 Bank 34' per ft

NOTE
 ALL DRIVES WILL HAVE A
 MIN. WIDTH AND A
 10 FT. RADIUS

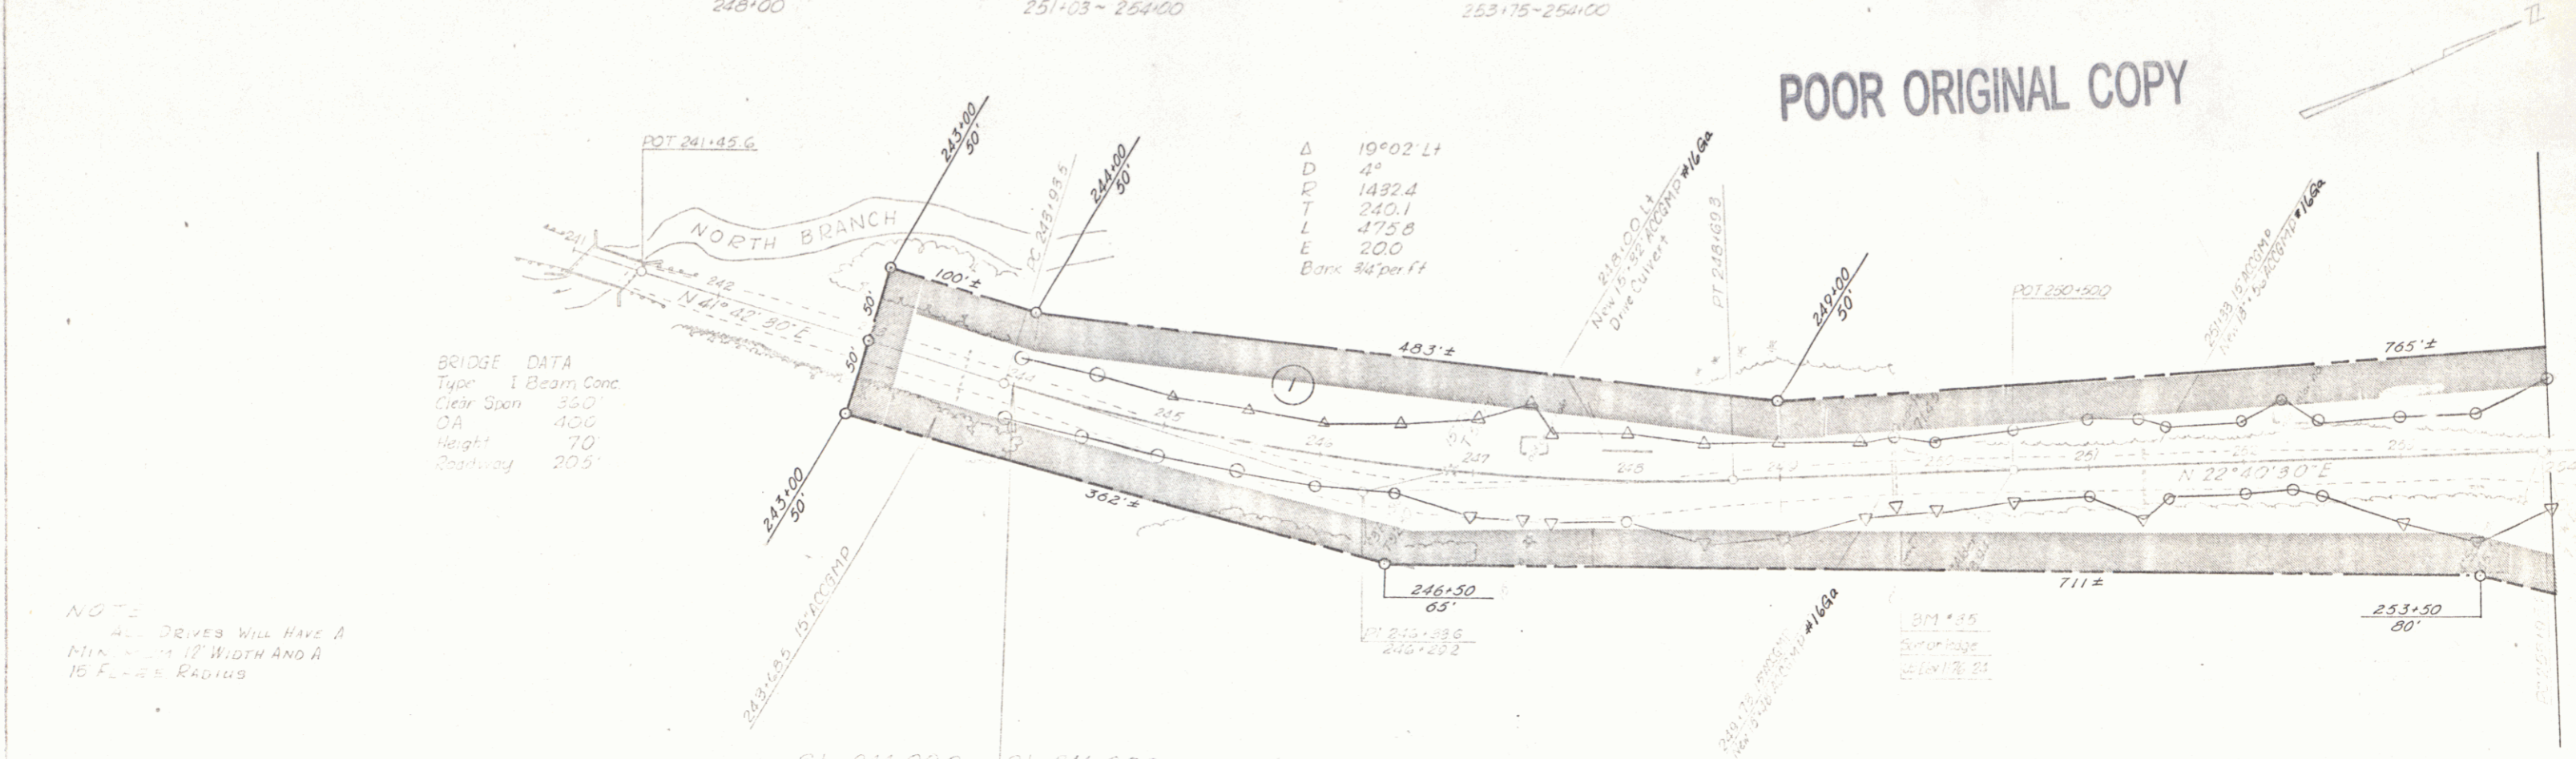

PROJECT: ...
 DATE: ...
 DRAWN BY: ...

11