


PLAN
 DATE: 9/16/85
 DRAWN BY: M. Smith
 CHECKED BY: M. Smith
 TITLED:

PROFILE
 DATE: 9/16/85
 DRAWN BY: M. Smith
 CHECKED BY: M. Smith
 TITLED:

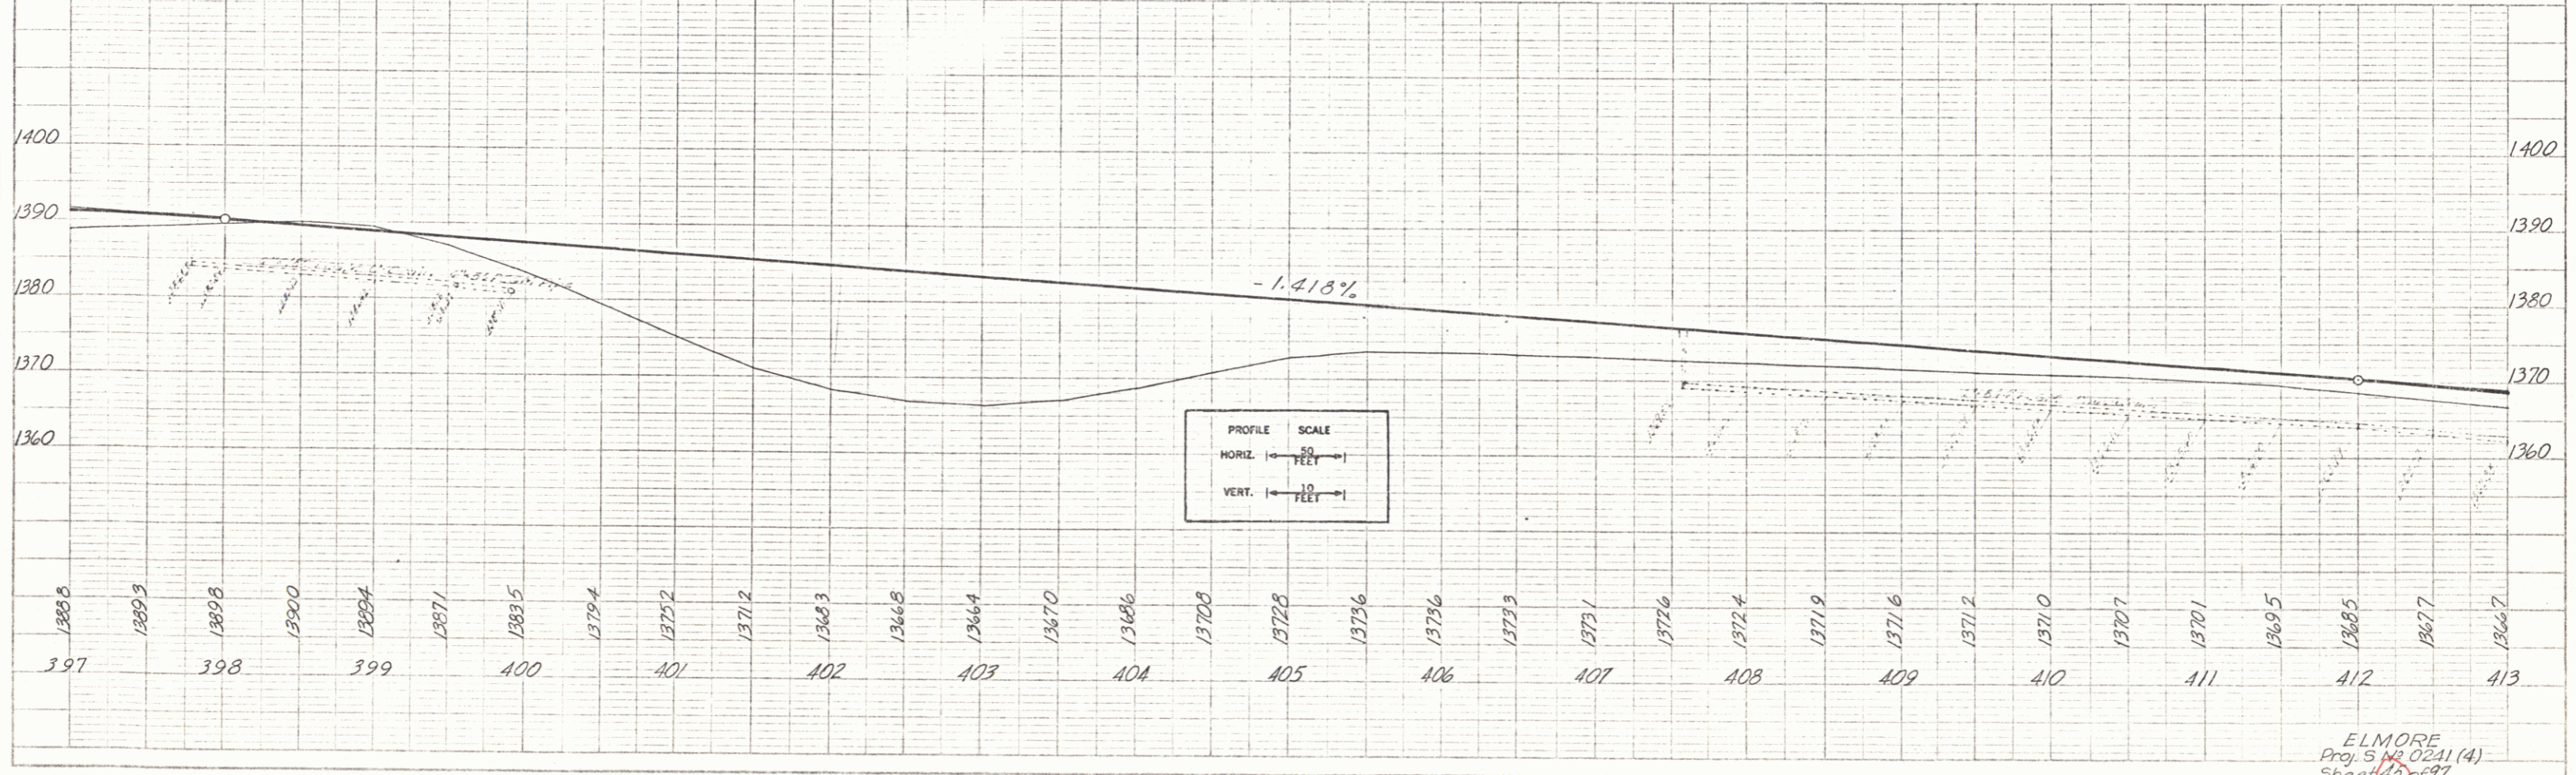

ELMORE
 Proj. S. No. 0231 (4)
 Sheet 45 of 97