


CONSTRUCT DRIVES

LF	RT
17+40	18+25
19+22	21+70
19+50	

Topsail
Jacking
18+25 RT.
18+50—19+32 RT.

TWO CABLE GUARD RAIL
LA RT
21+00—32+00 ✓

SIDE ROAD
Dr. 32+00 Rt. & Parking Area
Parking Area 30+00 Rt.

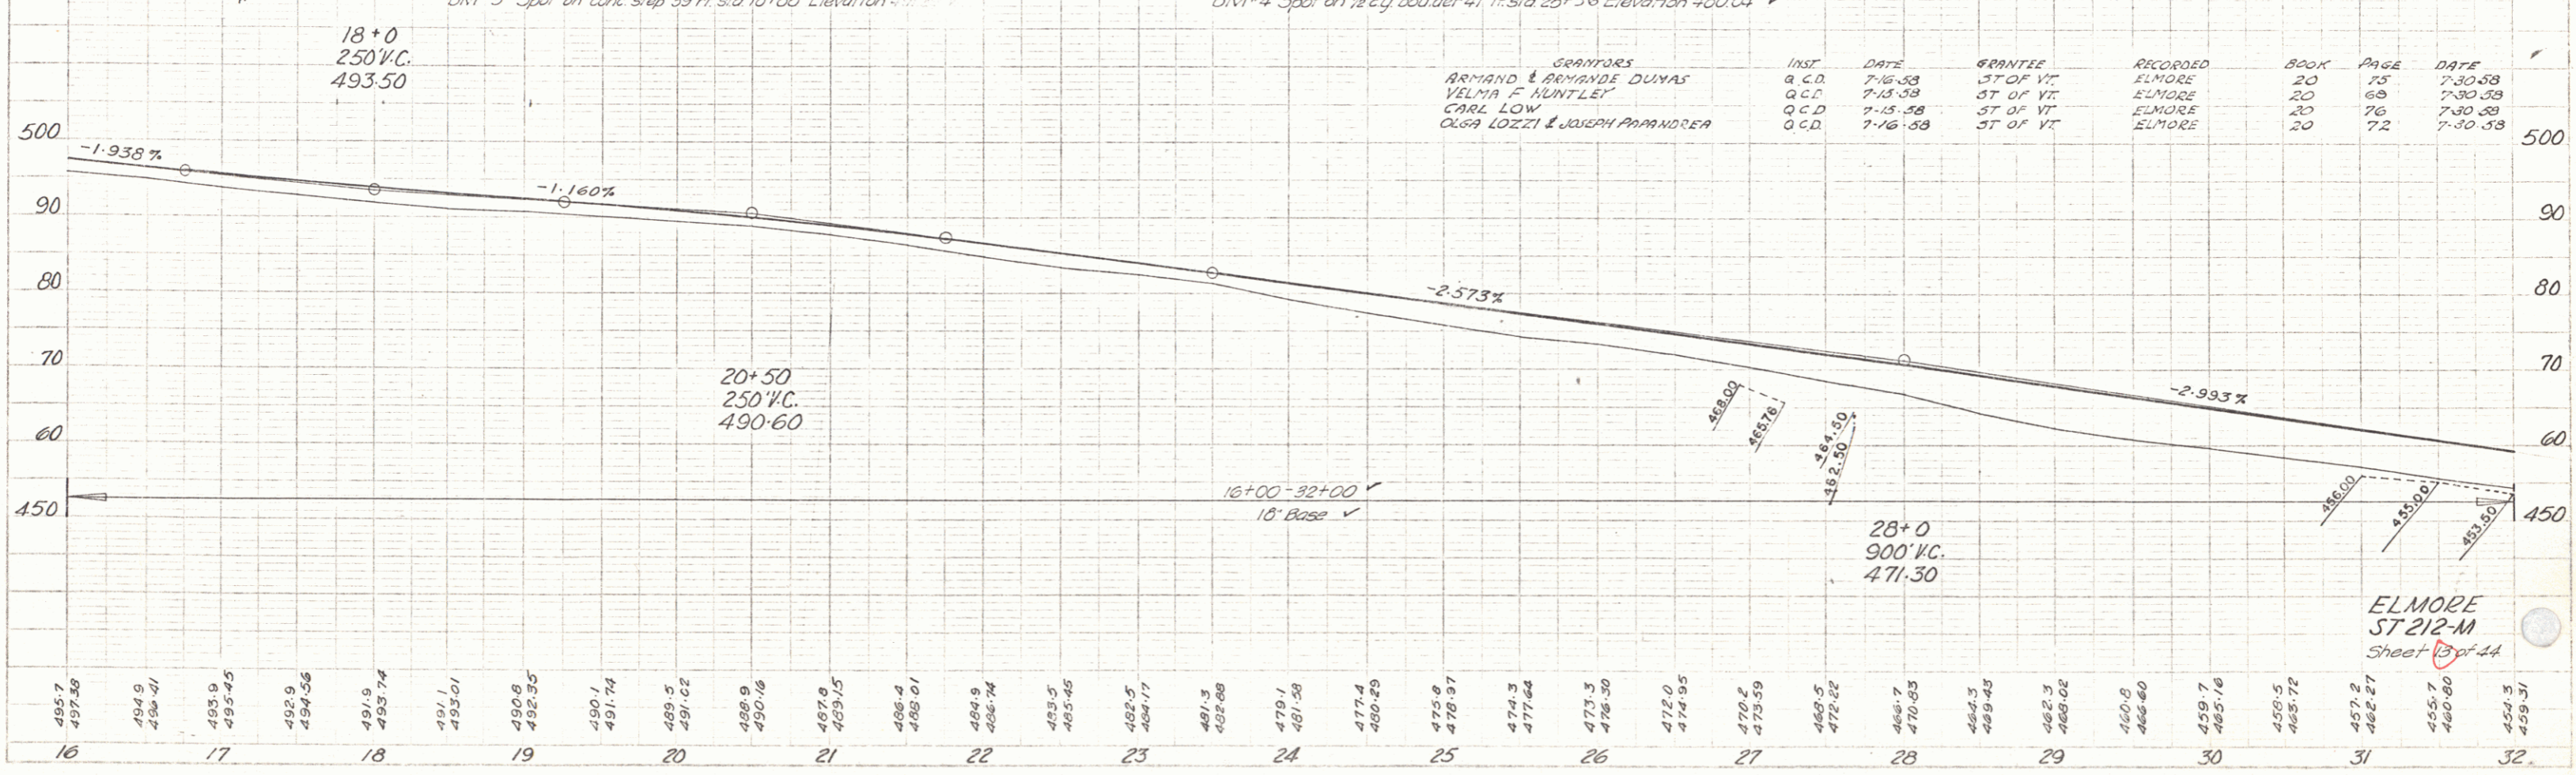

SEPARATORS	INST.	DATE	GRANTIE	RECORDED	BOOK	PAGE	DATE
ARMAND & ARMANDE DUMAS	O.C.D.	7-16-58	ST. OF VT.	ELMORE	20	75	7-30-58
VELMA F. HUNTLEY	O.C.D.	7-15-58	ST. OF VT.	ELMORE	20	68	7-30-58
CARL LOW	O.C.D.	7-15-58	ST. OF VT.	ELMORE	20	76	7-30-58
OLGA LOZZI & JOSEPH PAPANDREA	O.C.D.	7-16-58	ST. OF VT.	ELMORE	20	72	7-30-58

ELMORE
ST 212-M
Sheet 13 of 14