


Present Bridge Data
Concrete Bridge
 Cl Span 13.3'
 Bek Footings 11.2'
 Cl Height 7.7'
 Road way 20.2'
 Dead Load 2.3' (Cover)
 Stone Abut. Conc. faced
 Conc. Rails
 Footings setting on ledge

NOTE
 Orbits are to be constructed with a
 maximum width of 2' 6" above
 radius of at least 15'

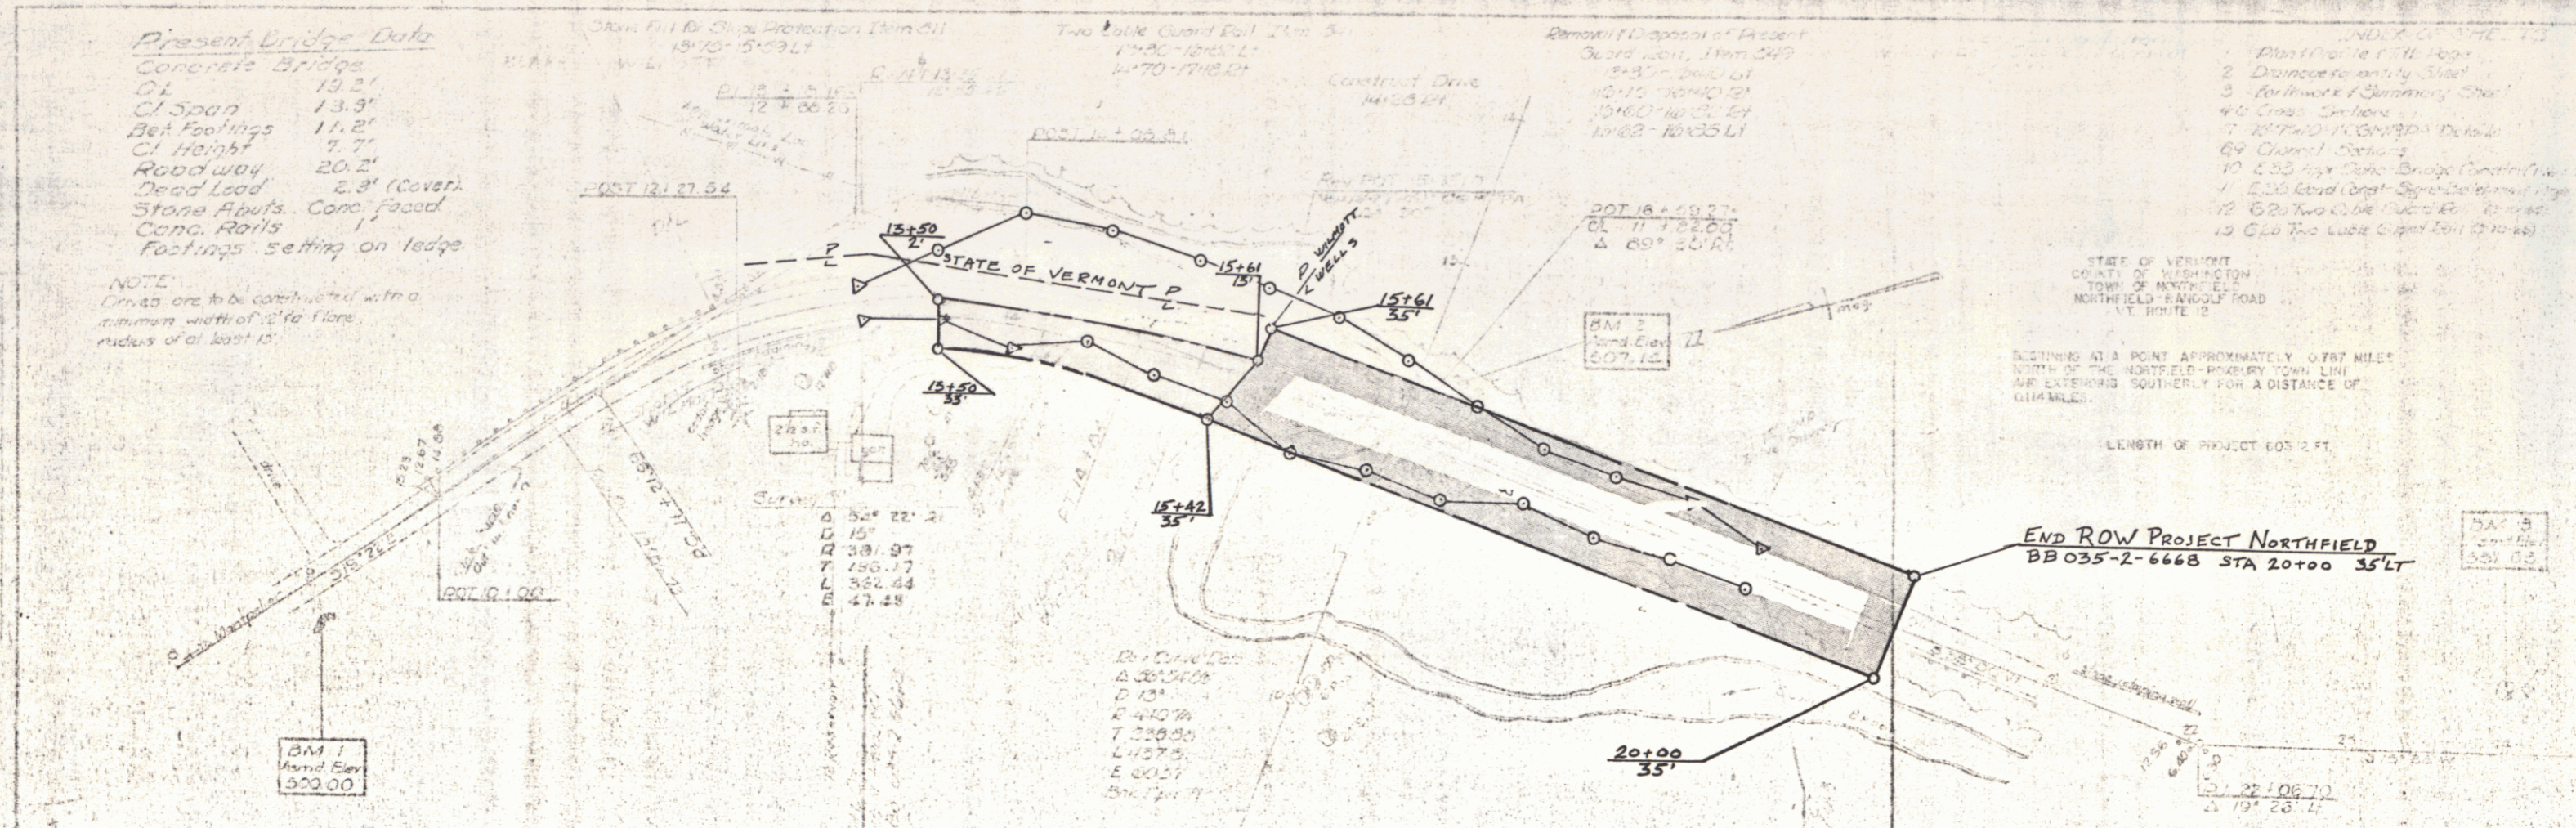

- INDEX OF SHEETS
1. Plans for the 17th Ave.
 2. Drawings for the 17th Ave.
 3. Drawings for the 17th Ave.
STATE OF VERMONT
 COUNTY OF WASHINGTON
 TOWN OF NORTHFIELD
 NORTHFIELD-FRANKLIN ROAD
 AT ROUTE 12

BEGINNING AT A POINT APPROXIMATELY 0.787 MILES
 NORTH OF THE NORTHFIELD-FRANKLIN TOWN LINE
 WE EXTEND SOUTH-EAST FOR A DISTANCE OF
 UNMETERED.

LENGTH OF PROJECT 603.2 FT

END ROW PROJECT NORTHFIELD
 BB 035-2-6668 STA 20+00 35' LT

POOR ORIGINAL COPY

SUPERCEDED

2A 2

4