
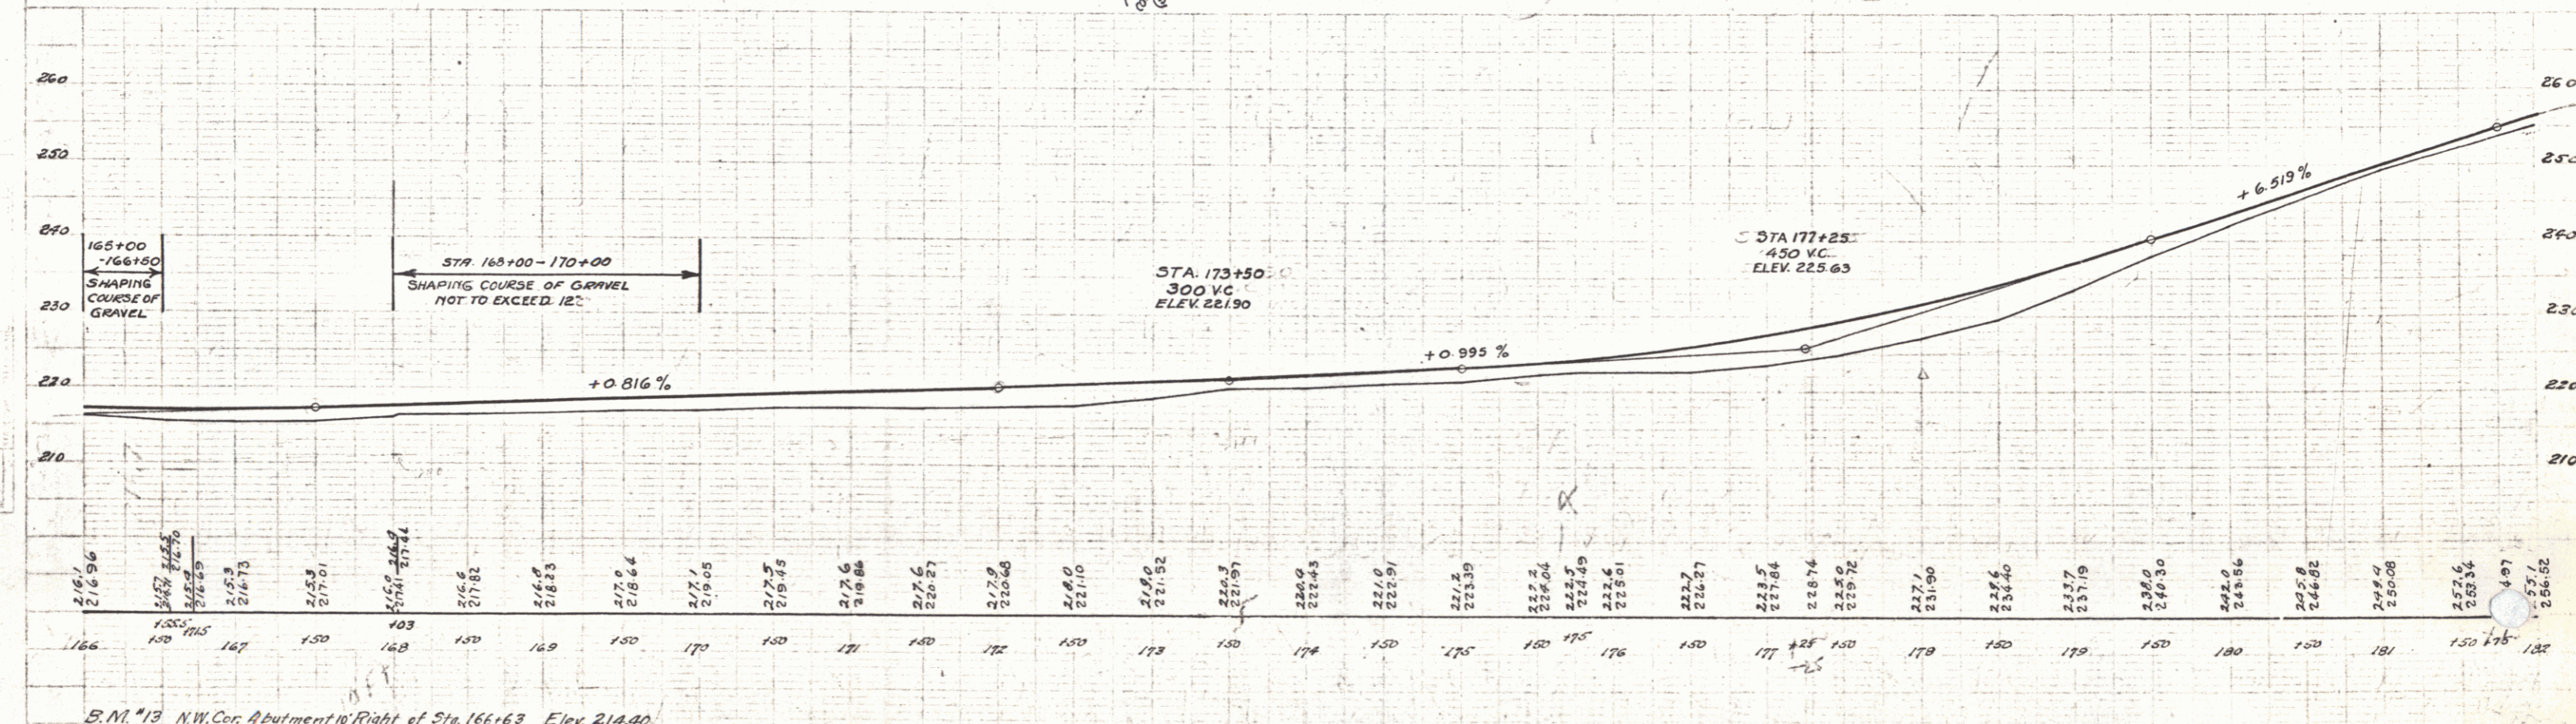


WOOD GUARD RAIL REQUIRED				CABLE GUARD RAIL REQUIRED				NEW REIN. CONCRETE PIPE CULVERTS REQUIRED					DEWEY PIPE CULVERTS REQUIRED				NEW REIN. CONG. BOX CULVERTS REQUIRED			
CULVERT STATION	LEFT	RIGHT		STATIONS	LEFT	RIGHT		STATION	DIAM.	LENG.	CONC. A.	CONC. C.	REIN. STEEL	STATION	SIZE	CONC. CLASS	REIN. STEEL			
168+10	24'	24'		175+62-178+42	200'	-		173+45	18"	40'	1.8cy	-	54 lbs.	182+00	RT. 12" 24"	2.5 cu. Yds.	-			
173+45	24'	24'		166+31-166+93	64'	64'		175+75	30"	36'	3.2cy	-	58 lbs.	166+63	10x5	55.0 cy	4.440*			
175+75	-	24'						168+10	18"	40'	1.8cy	-	54 lbs.							

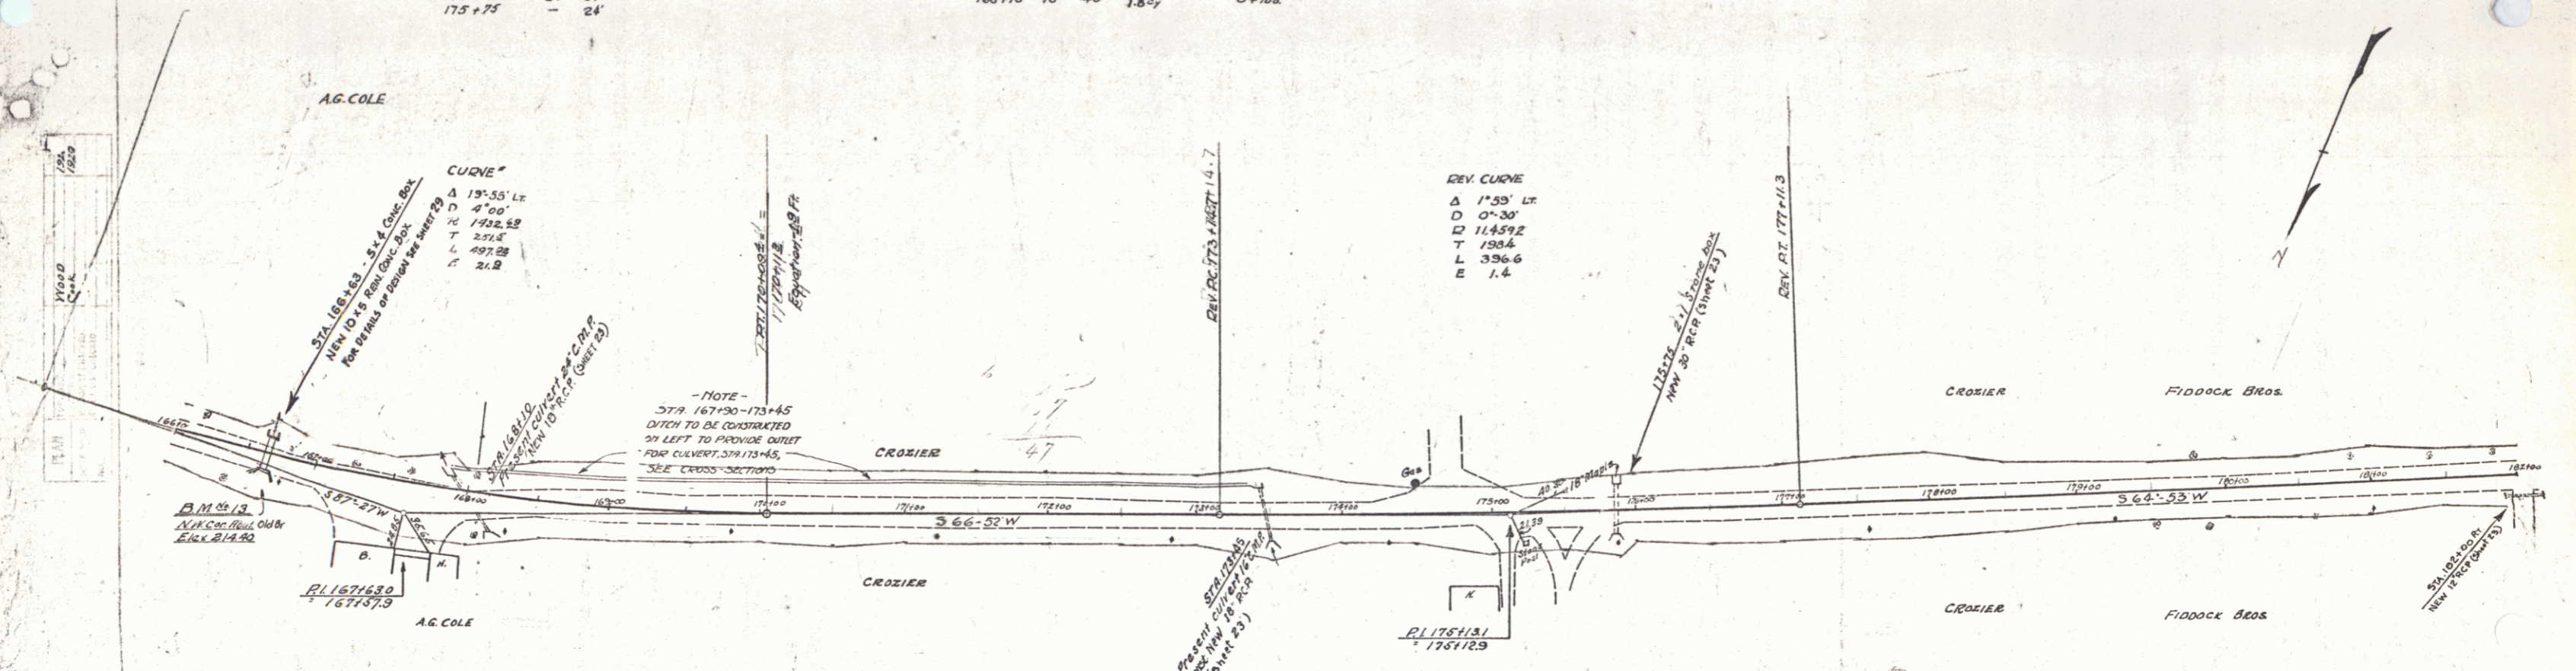

B.M. #13 N.W. Cor. Abutment 10' Right of Sta. 166+63 Elev. 214.40

13