



WOOD GUARD RAIL DE
 CURVE STATION LEFT
 193+40 24' 4"

NEW REIN. CONCRETE PIPE CULVERTS REQUIRED
 STATION CURV. LENG. CONC. A CONC. B REIN. STEEL
 193+40 30' 44' 32-cy - 58 lbs.


GROUTED COBBLE GUTTER REQUIRED
 STATIONS L&P WIDTH LENGTH AREA
 189+00-191+25 Rt. 8'-0" 225' 200 sq. ft.

CURVE
 Δ 18°37' Lt.
 D 4'
 E 1432.7
 T 234.3
 L 463.4
 E 19.1

CURVE
 Δ 5°52' Lt.
 D 0'45"
 E 7639.5
 T 331.5
 L 782.2
 E 10.0

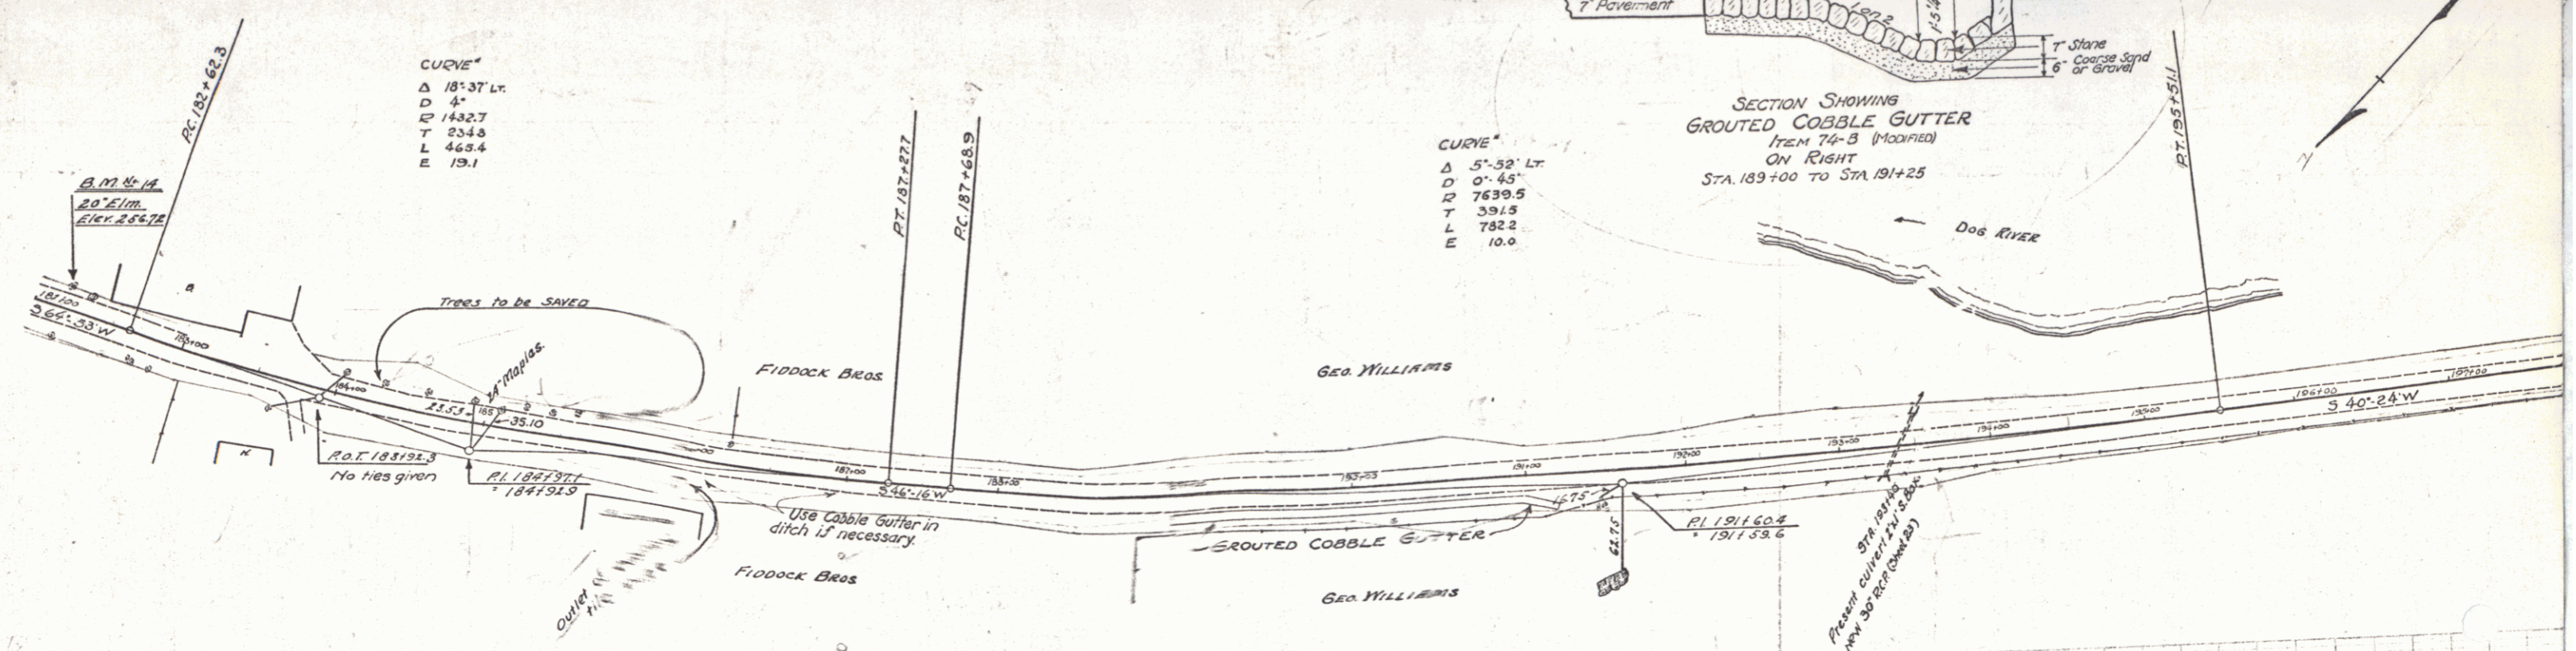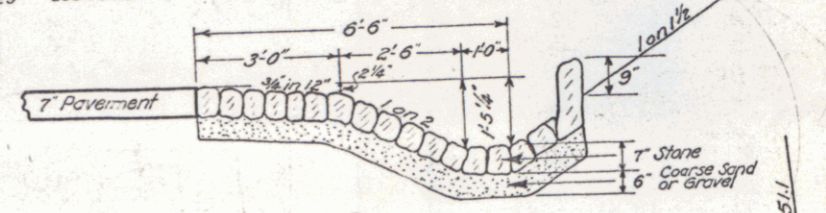

POOR ORIGINAL COPY

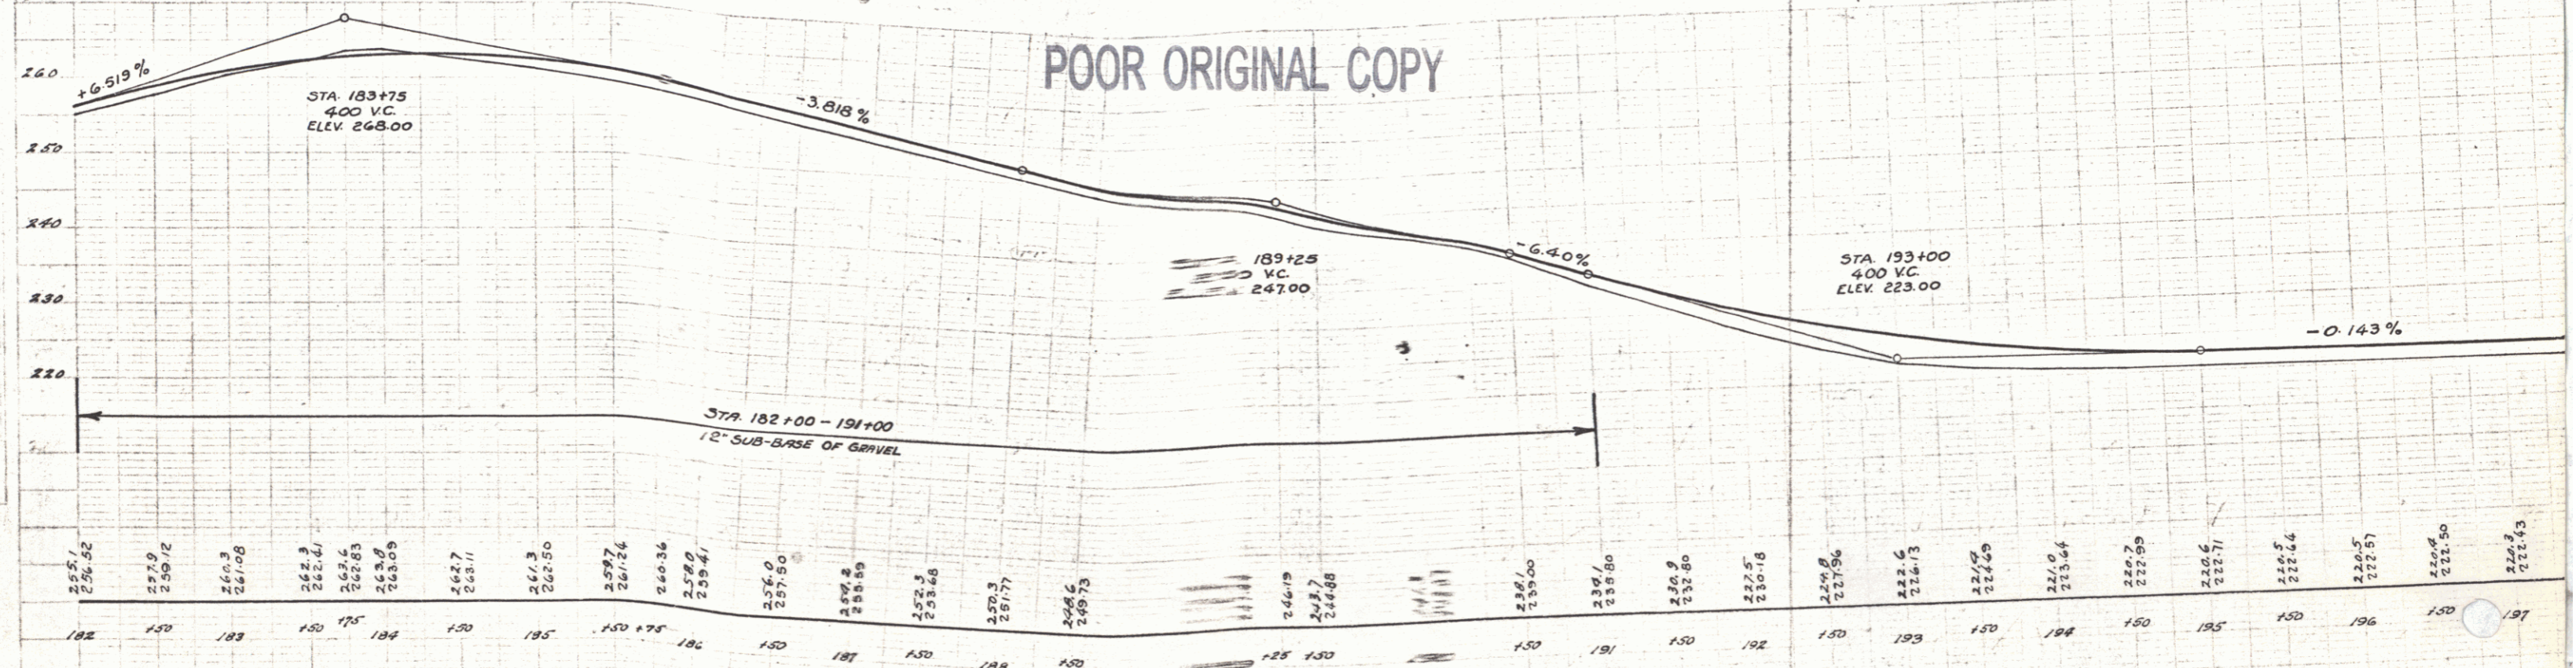

B.M. #14 20' Elm, Left of Sta. 182+15 Elev. 256.72