
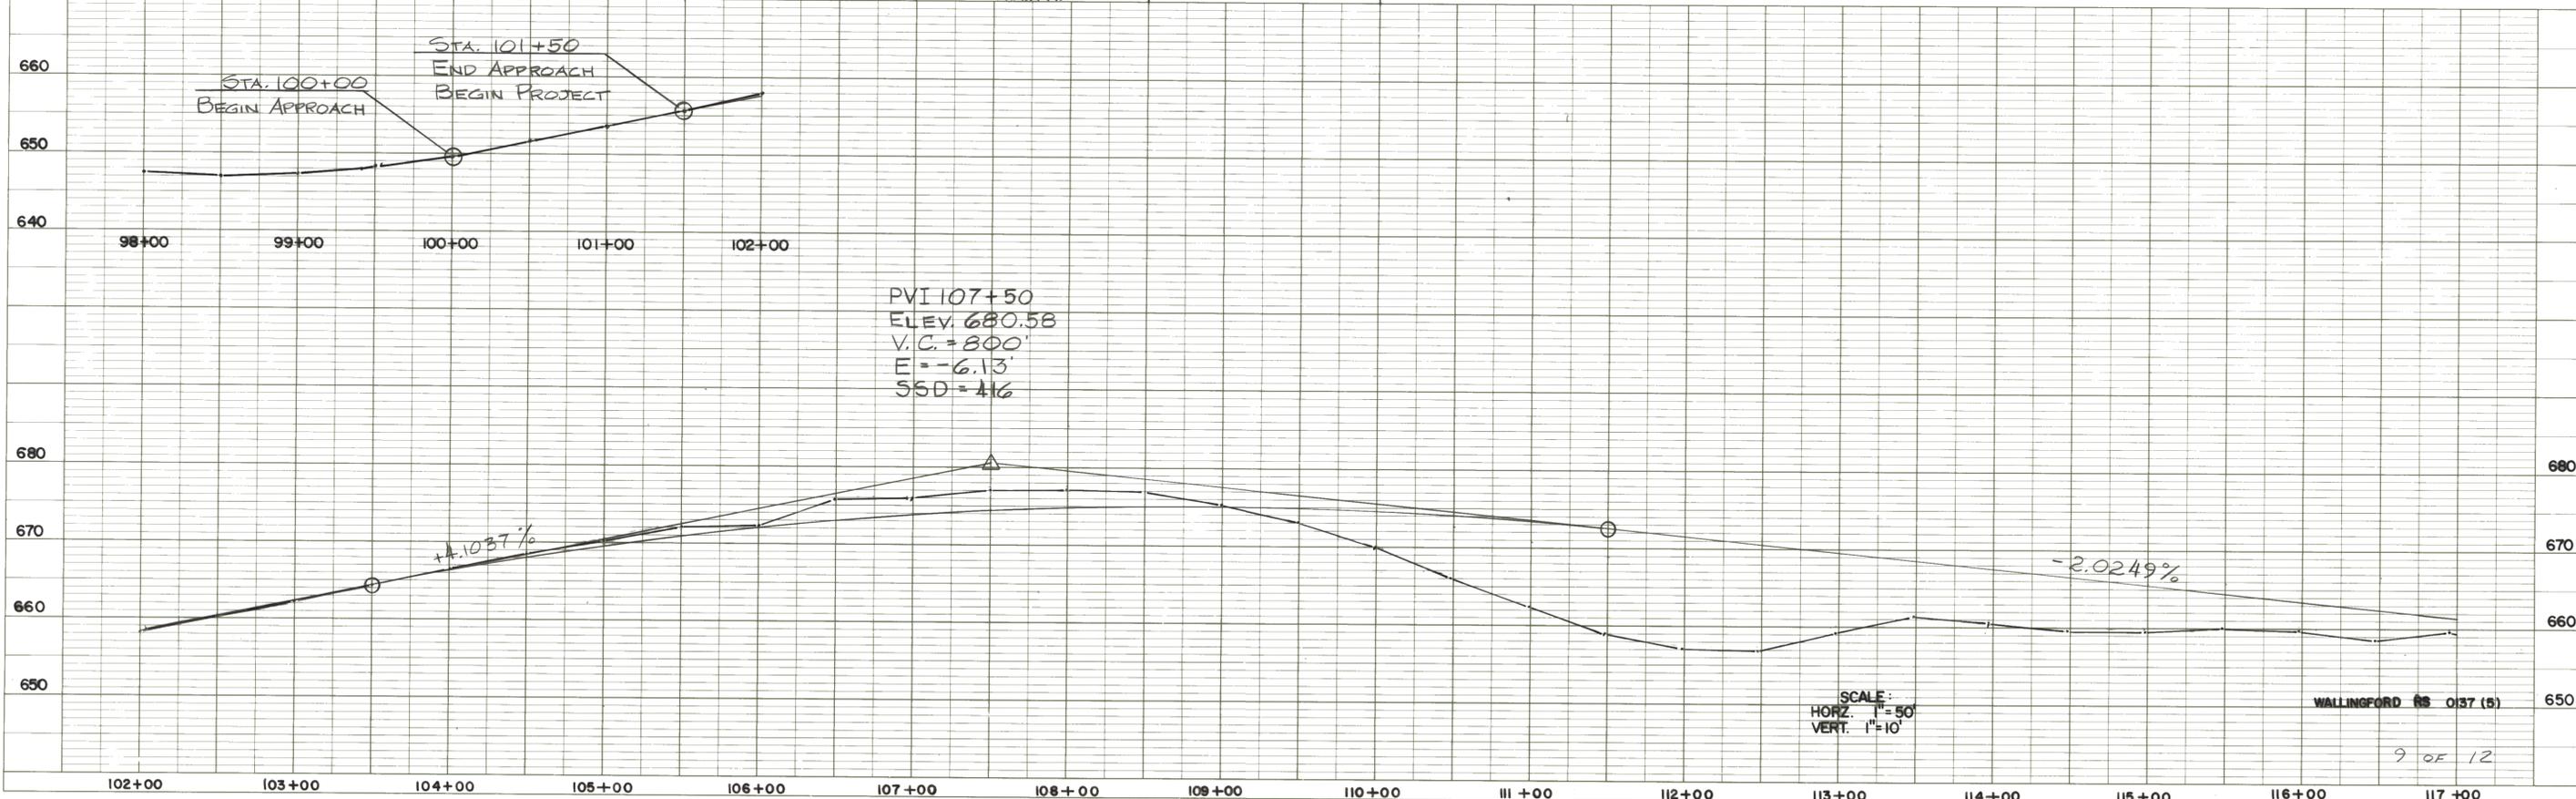


PLAN	SURVEYED	DATE
	PLOTTED	BY
	NOTE BOOK NO.	
	PLACEMENT CHECKED	
	BY	
	DATE	

PROFILE	SURVEYED	DATE
	PLOTTED	BY
	NOTE BOOK NO.	
	STRUCTURE NOTATIONS CHKD	
	BY	
	DATE	

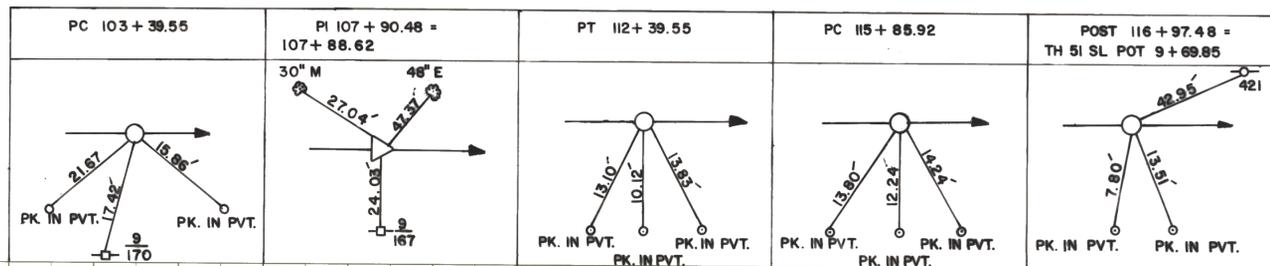

BRUNING 44-131-52428