


FOR GENERAL NOTES SEE SHEET \_\_\_\_ OF \_\_\_\_ SHEETS

NOTE: BOX CUT AT THE EDGE OF EXISTING CEMENT CONCRETE PAVEMENT. WIDEN TO REQUIRED WIDTH, MATCHING GRADE AND BANKING TO EXISTING ROADWAY. PAVE ENTIRE SURFACE WITH 1 1/4" OF BITUMINOUS CONCRETE PAVEMENT. IF THE USE OF EMULSIFIED ASPHALT IS DEEMED NECESSARY BY THE ENGINEER THE COST OF FURNISHING AND APPLYING THIS MATERIAL SHALL BE SHALL BE SUBSIDIARY TO THE COST OF ITEM 406.25.

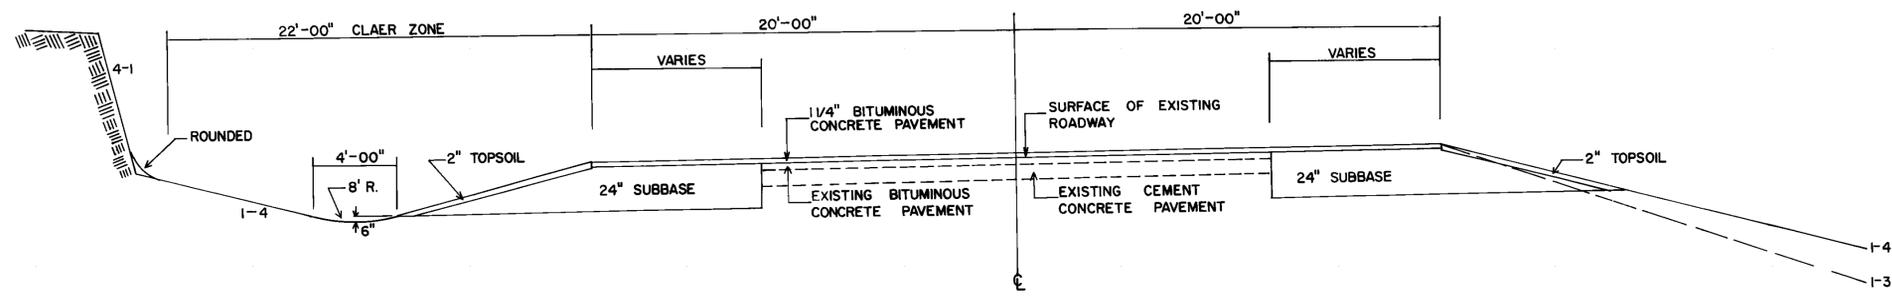

TYPICALS ON THIS SHEET APPLY TO STATIONS 123+50 TO 142+50