




630

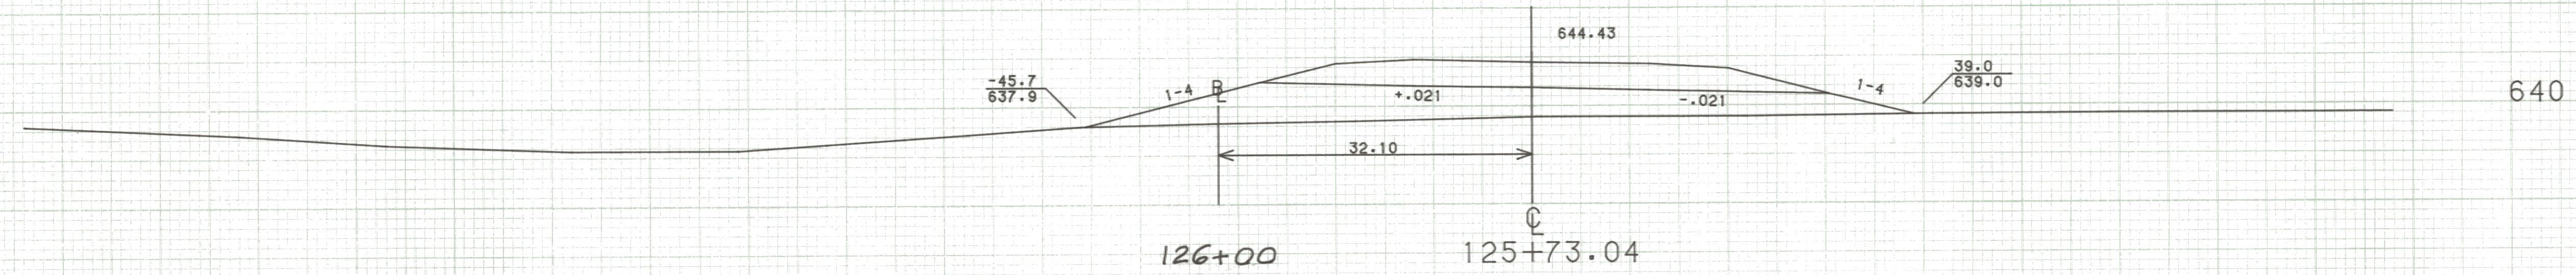


640

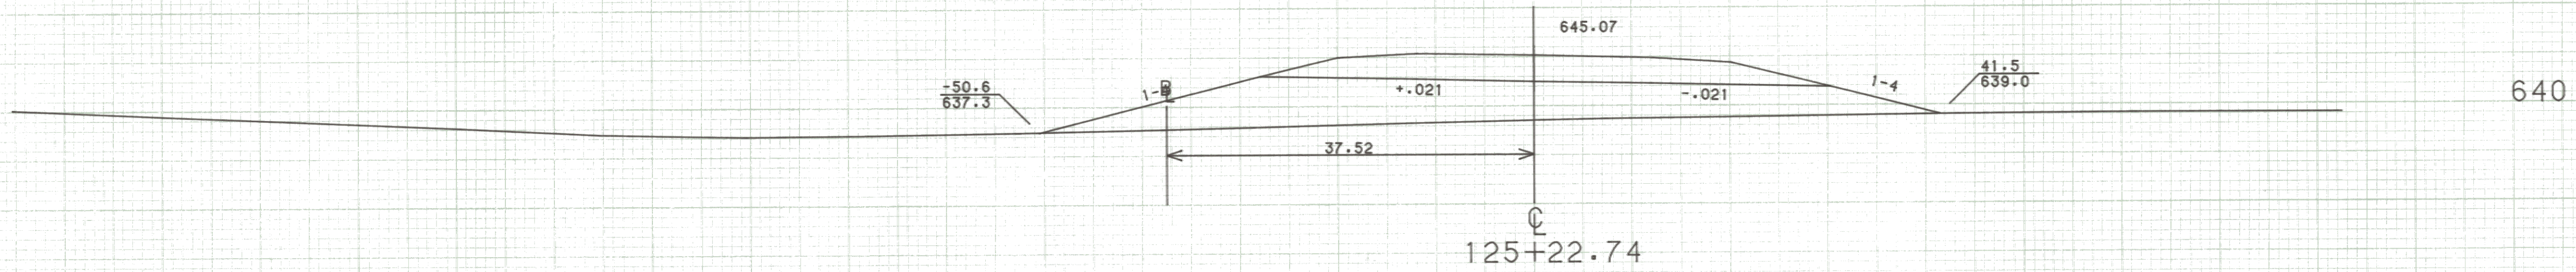

640

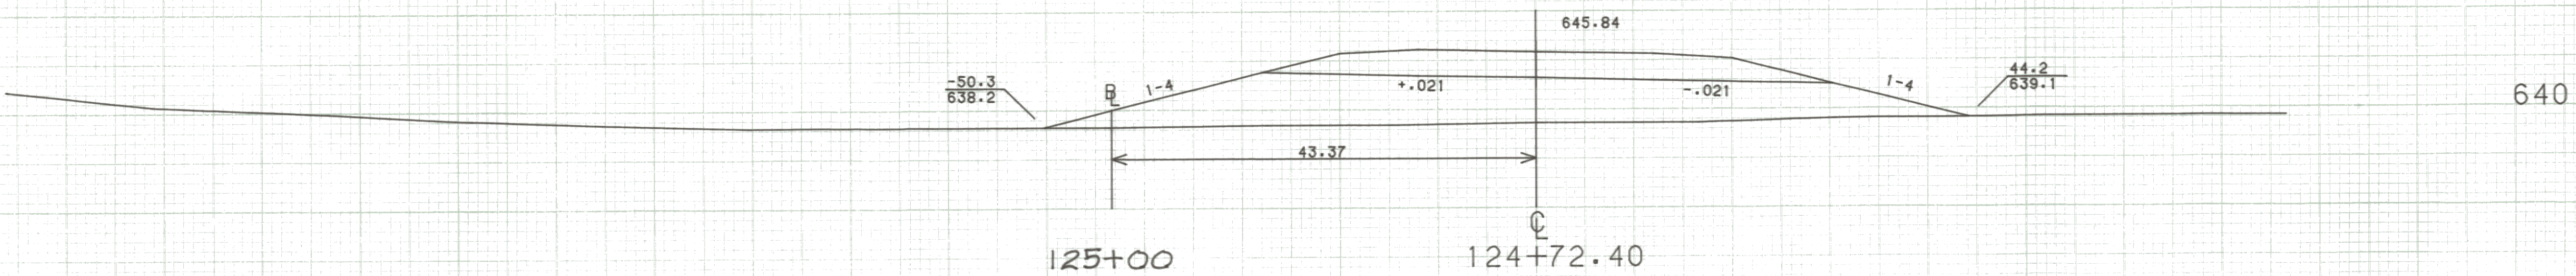

640

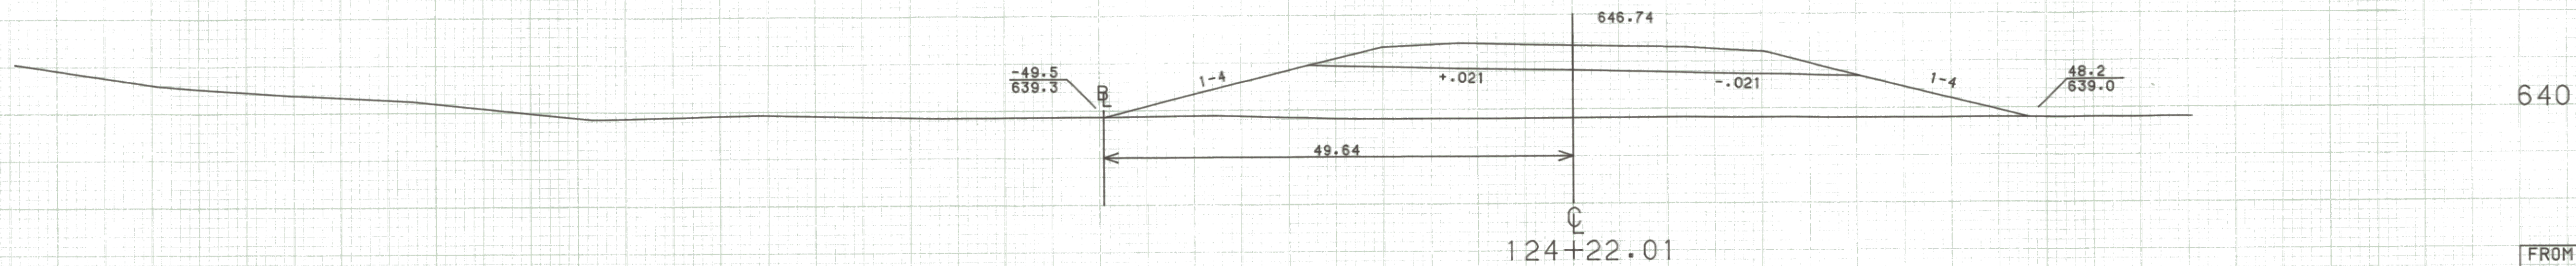

640

SCALE 1" = 10 FEET

FROM STA. 124+22.01	TO STA. 126+23.29
PROJECT NAME WALLINGFORD	
NO. RS0137 (5)	PLOTTED 11/13/85
SURVEYED BY FANTONI	MAY - 85
SHEET OF SHEETS	