


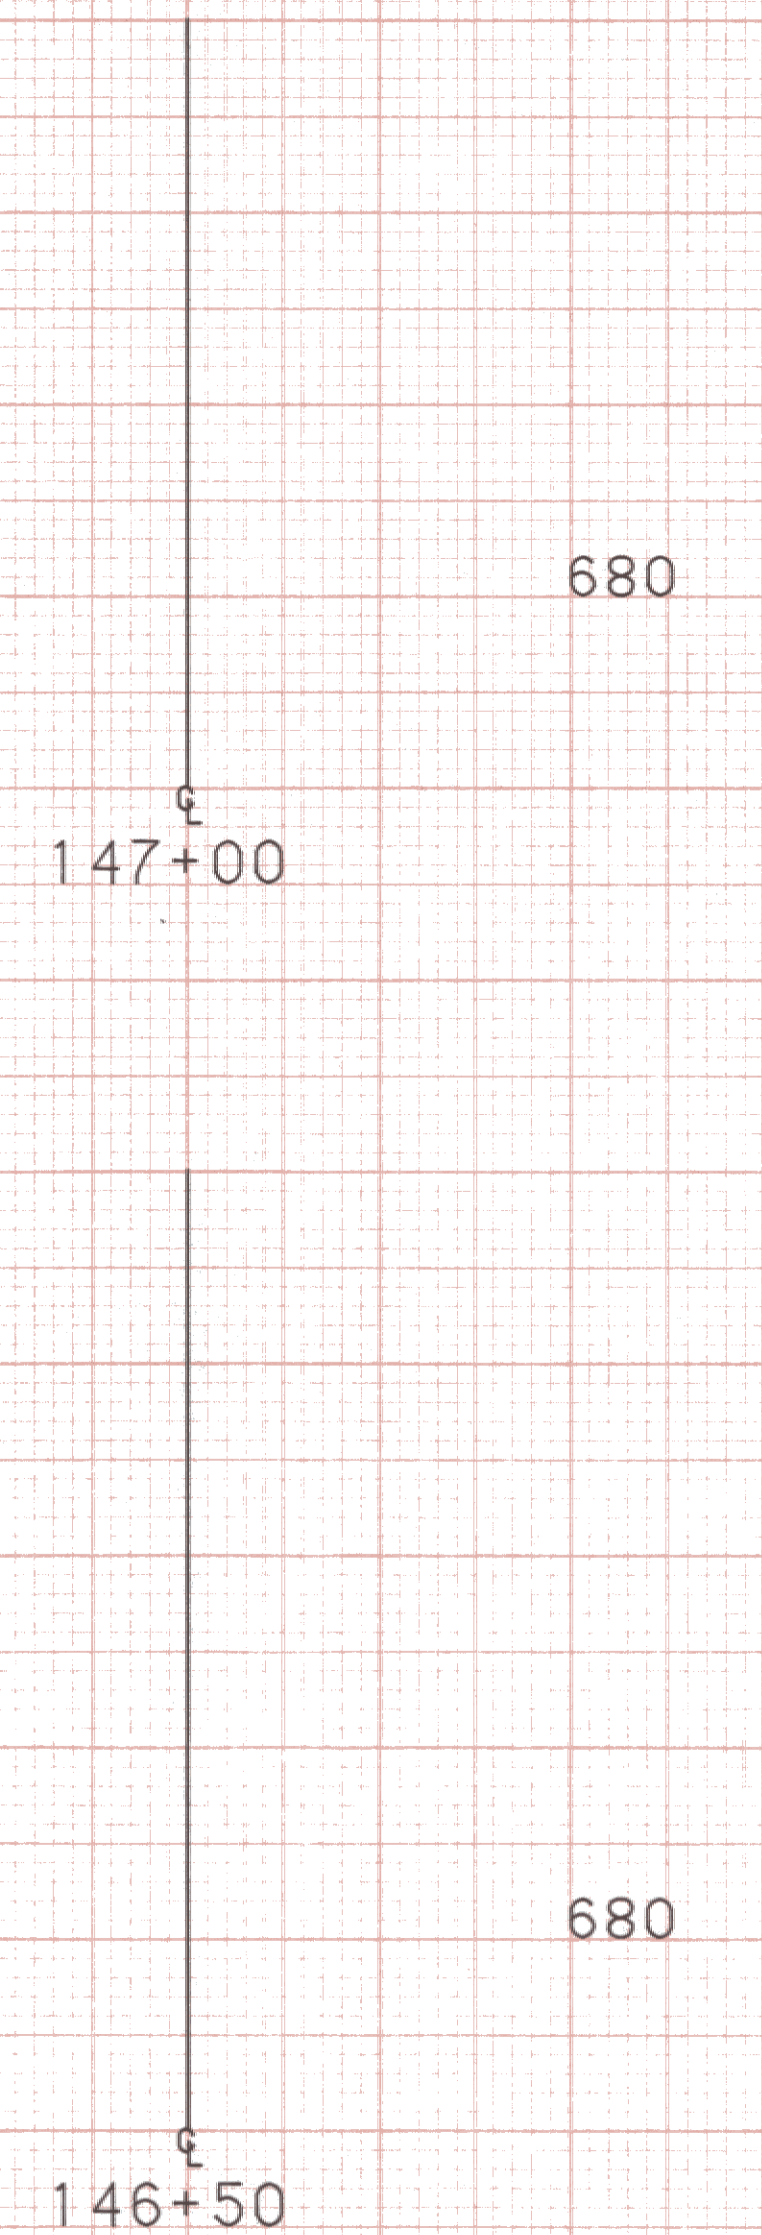

FROM STA.	146+50	TO STA.	147+00
PROJECT NAME	WALLINGFORD	EXT	
PROJECT NO.	RS0137 (5)	PLOTTED	05/14/86
SURVEYED BY	GILMAN	APRIL	1986
SHEET	OF	SHEETS	

SCALE 10 FEET