
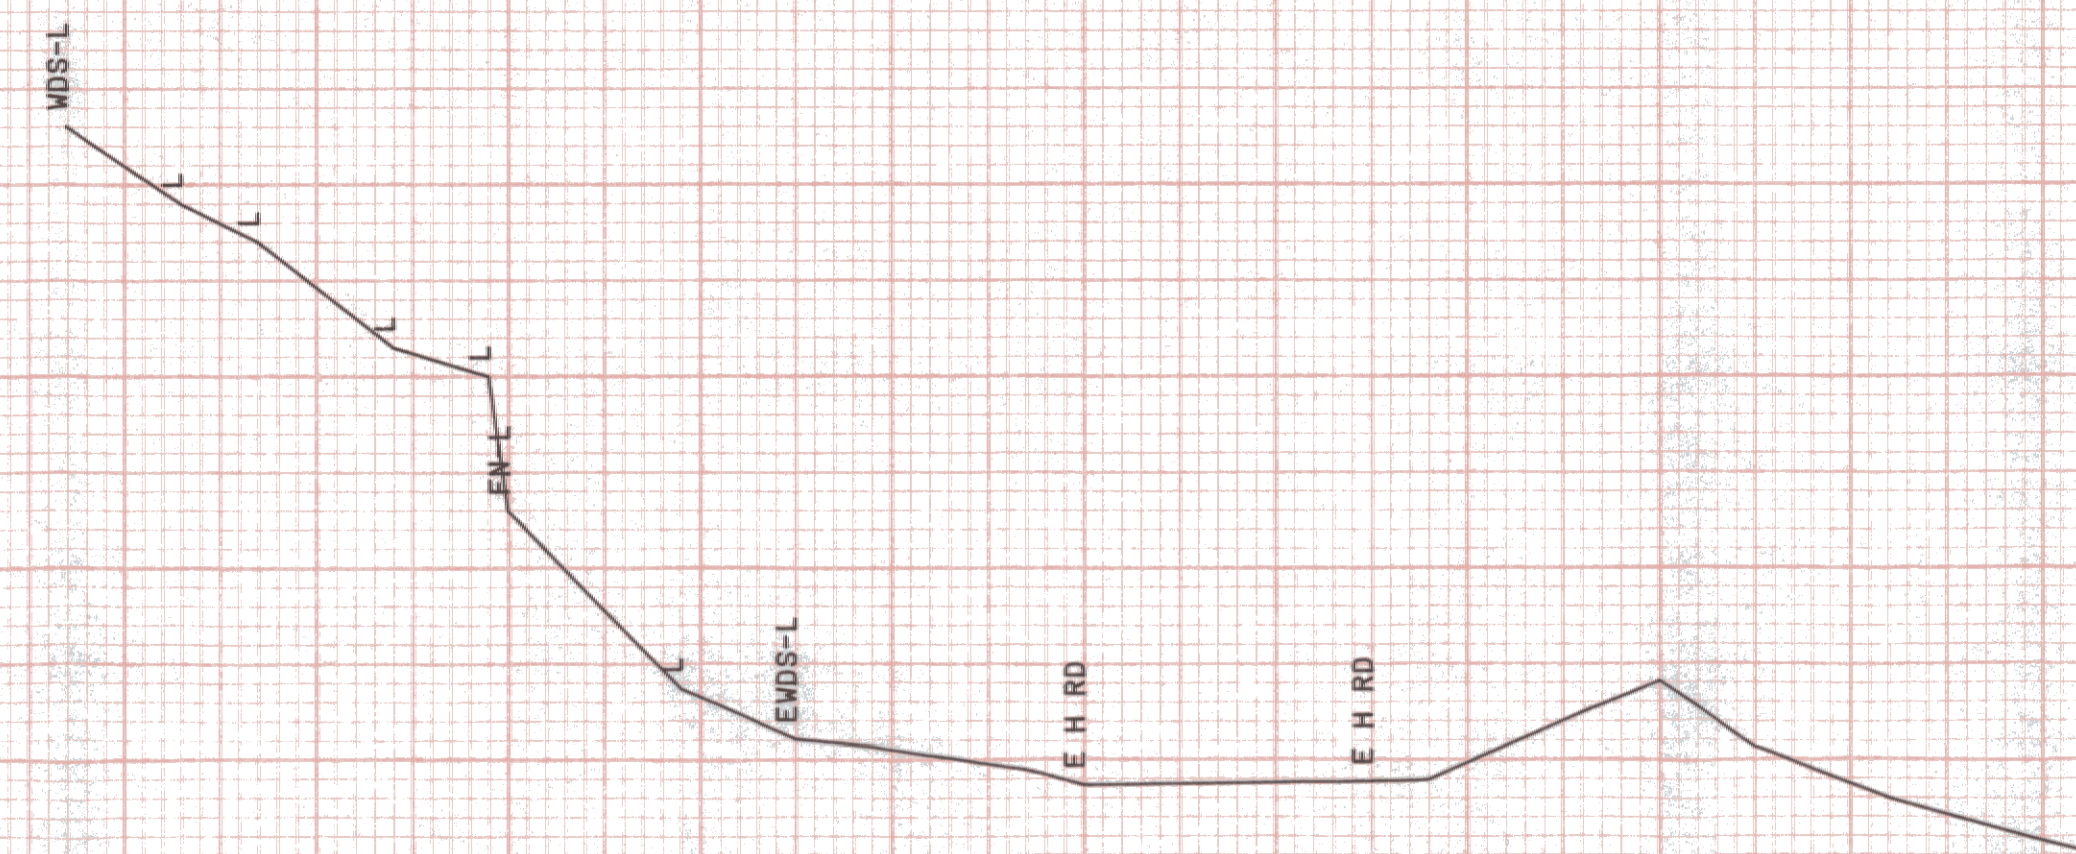


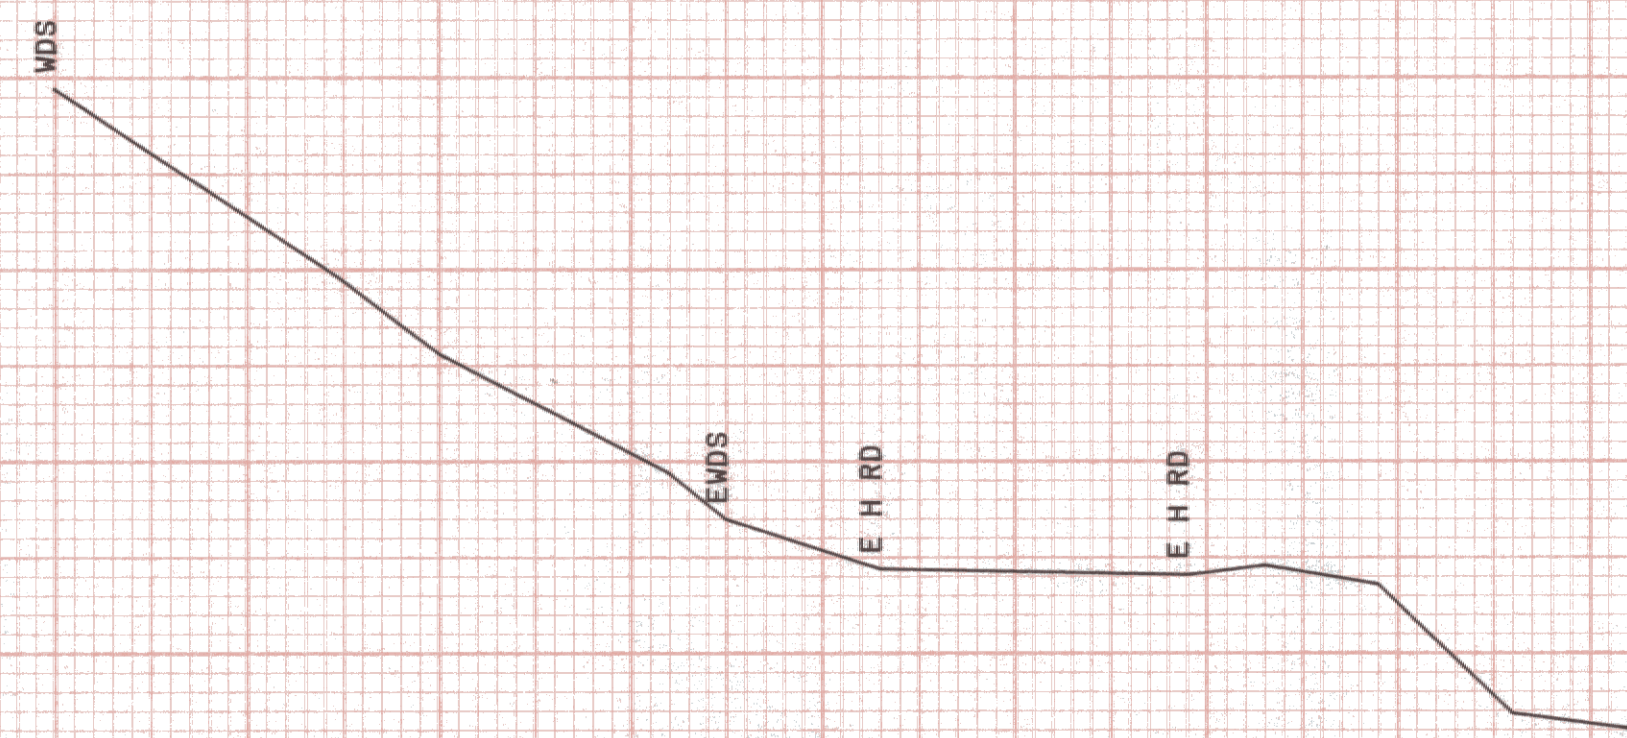

660
148+00

670
147+50

SCALE 10 FEET

FROM STA.	147+50	TO STA.	148+00
PROJECT NAME	WALLINGFORD	EXT	
NO.	RS0137 (5)	PLOTTED	05/14/86
SURVEYED BY	GILMAN	APRIL	1986
SHEET	OF	SHEETS	