
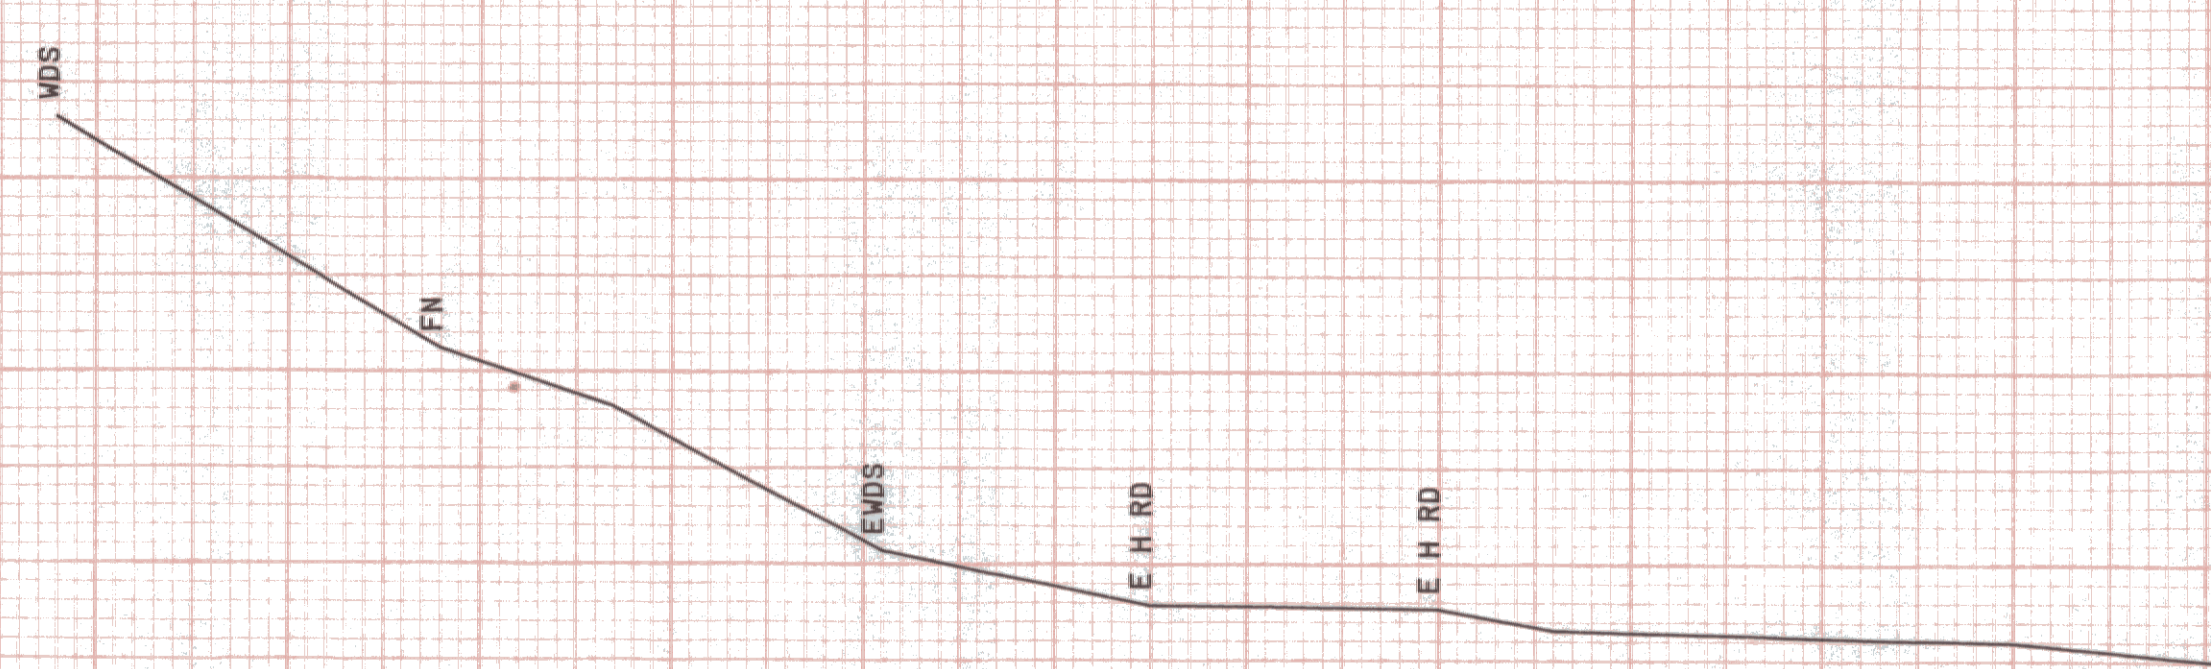


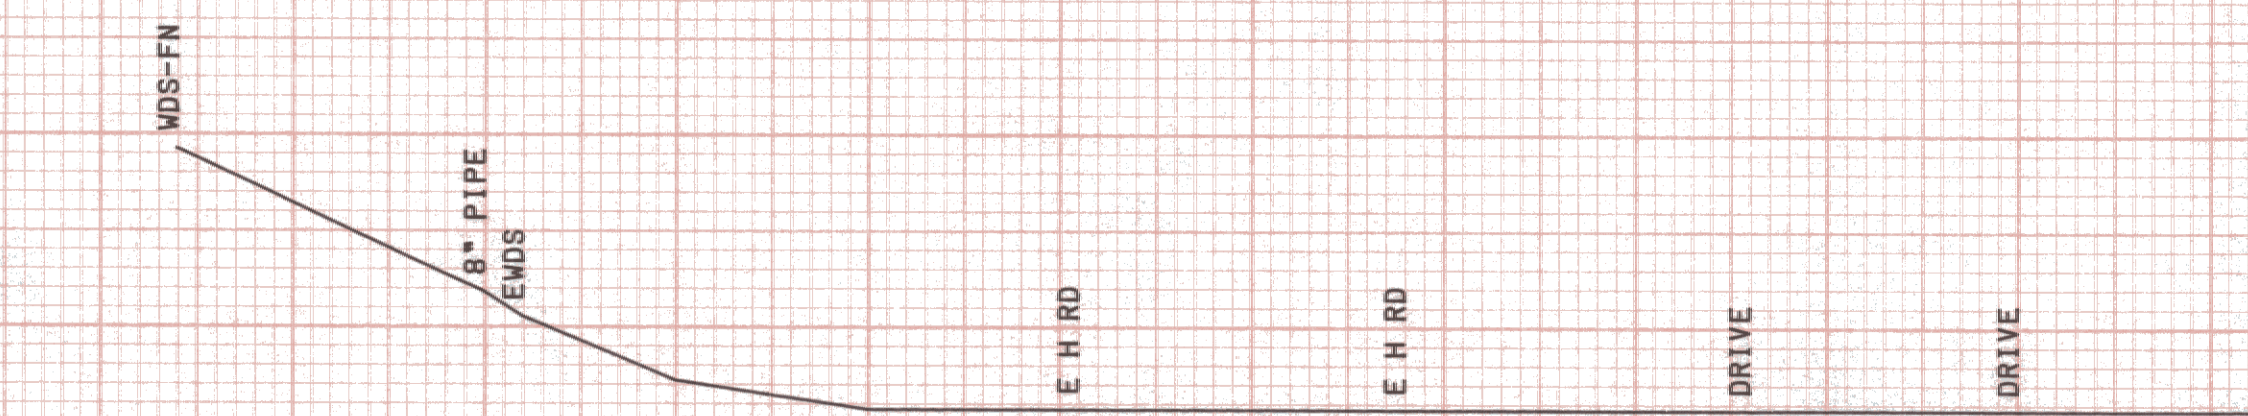

149+00

148+50

660

660

SCALE 10 FEET

FROM STA.	148+50	TO STA.	149+00
PROJECT NAME	WALLINGFORD	EXT	
NO.	RS0137 (5)	PLOTTED	05/14/86
SURVEYED BY	GILMAN	APRIL	1986
SHEET	OF	SHEETS	