
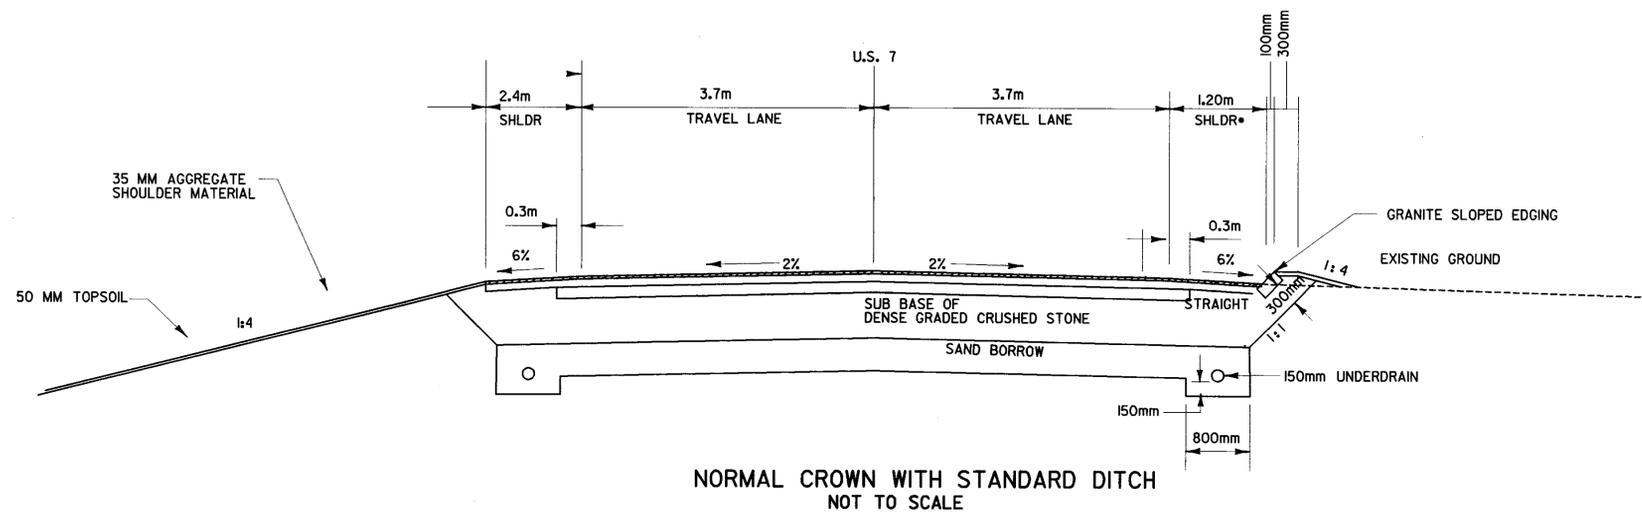


# SIDE ROAD TYPICAL SECTIONS

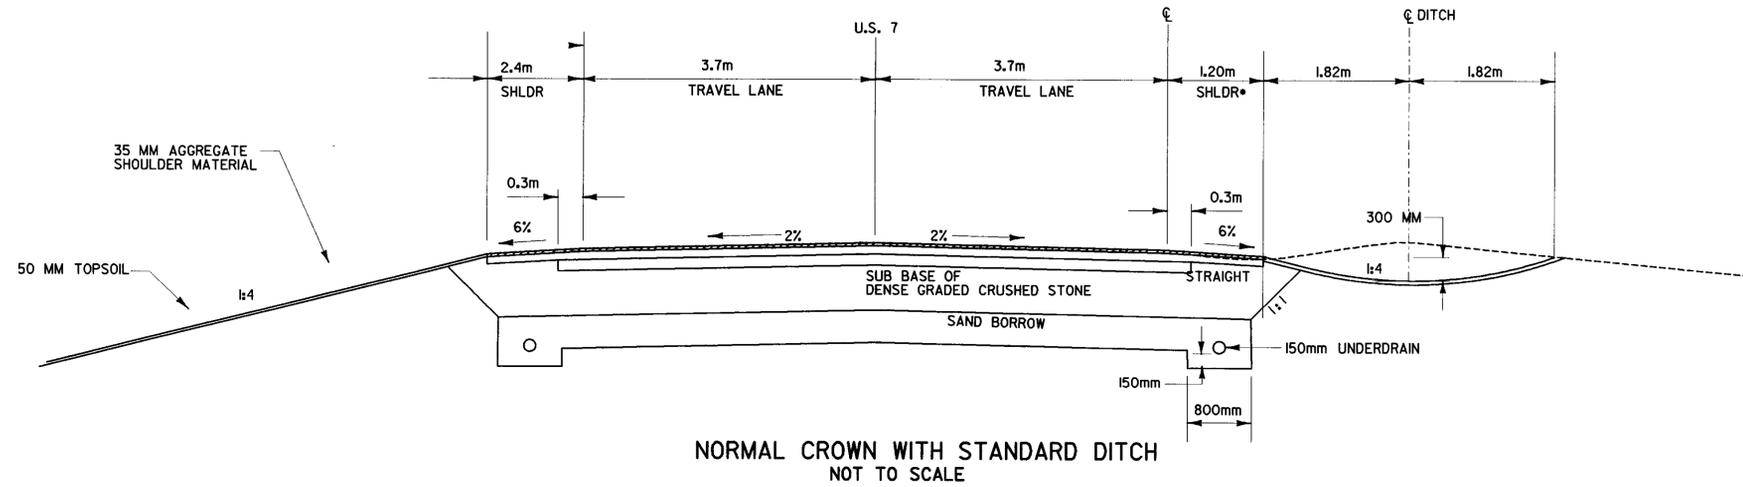

**NOTES:**

- SHOULDER WIDTH VARIES FROM 1.20m AT STATION 32+040 TO 0.00m AT STATION 32+060.
- TRAVEL LANE WIDTH VARIES FROM 3.6m AT STATION 32+040 TO 3.00m AT STATION 32+060.
- GRANITE SLOPED EDGING FROM STATION 32+010 RIGHT TO STATION 32+090 RIGHT AND FROM STATION 32+008 LEFT TO 32+036 LEFT.

<b>DATUM</b>	
VERTICAL	NAVD 88
HORIZONTAL	NAD 83

PROJECT:	BRANDON-LEICESTER	PROJECT NO.:	FEGC F 019-3 (29)
DESIGN FILE NAME:	p:\Civil\Sheet\Cross sections & details\zd051typsectsr.dgn	PLOT DATE:	07/19/2002
IPARM FILE NAME:		SURVEY DATE:	06-29-2000
SURVEYED BY:	VAOT	DRAWN BY:	V.COMMISSO
SQUAD LEADER:	L. ORVIS P.C.	SHEET:	2 OF 92