


STA. 12+450.000
MATCH LINE

STA. 12+625.000
MATCH LINE

STA. 12+450.000
MATCH LINE


STA. 12+625.000
MATCH LINE

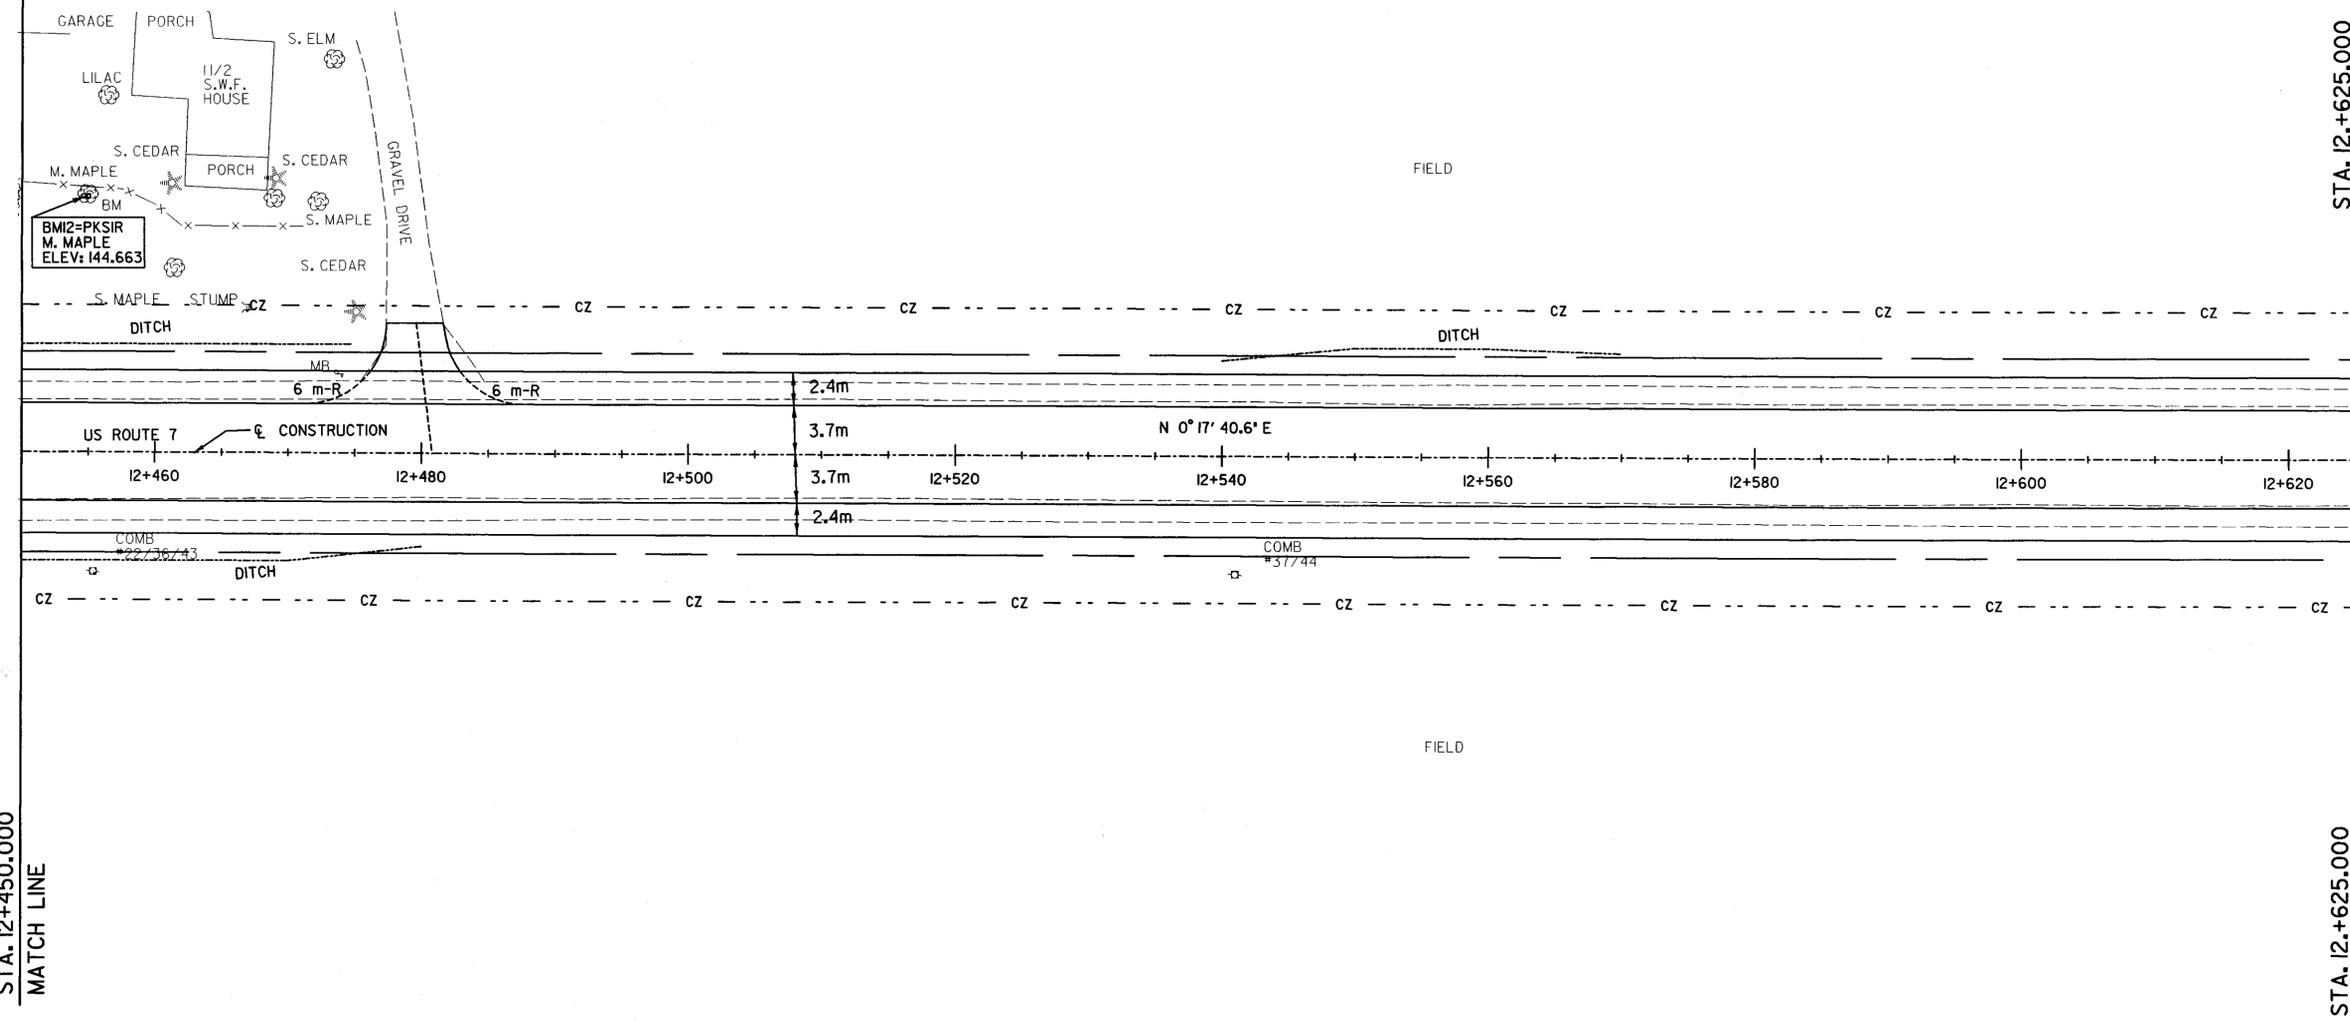

DURABLE 100mm WHITE LINE
 U.S.7 12+450 LT ~ 12+625 LT (EDGE)
 U.S.7 12+450 RT ~ 12+625 RT (EDGE)

DURABLE 100mm YELLOW LINE
 U.S.7 12+450 ~ 12+466 (DASHED/SOLID CENTERLINE)
 U.S.7 12+466 ~ 12+514 (SINGLE DASHED CENTERLINE)
 U.S.7 12+514 ~ 12+625 (DASHED/SOLID CENTERLINE)

CONSTRUCT DRIVE
 LT. RT.
 12+481.0 •

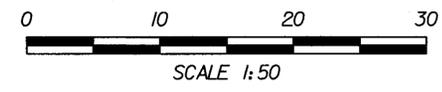

DATUM
 VERTICAL NAVD 88
 HORIZONTAL NAD 83

PROJECT: BRANDON-LEICESTER	PROJECT NO.: FEGC F 019-3 (29)
DESIGN FILE NAME: p:\Civ\1\Sheet\Plans\zb05\1st7.dgn	PLOT DATE: 07/19/2002
IPARM FILE NAME:	SURVEY DATE: 06-29-2000
SURVEYED BY: VAOT	DRAWN BY: M. C. McINTOSH
SQUAD LEADER: L. ORVIS P.C.	SHEET: 17 OF 92