




STA. 12+625.000
MATCH LINE

STA. 12+800.000
MATCH LINE

STA. 12+625.000
MATCH LINE

STA. 12+800.000
MATCH LINE

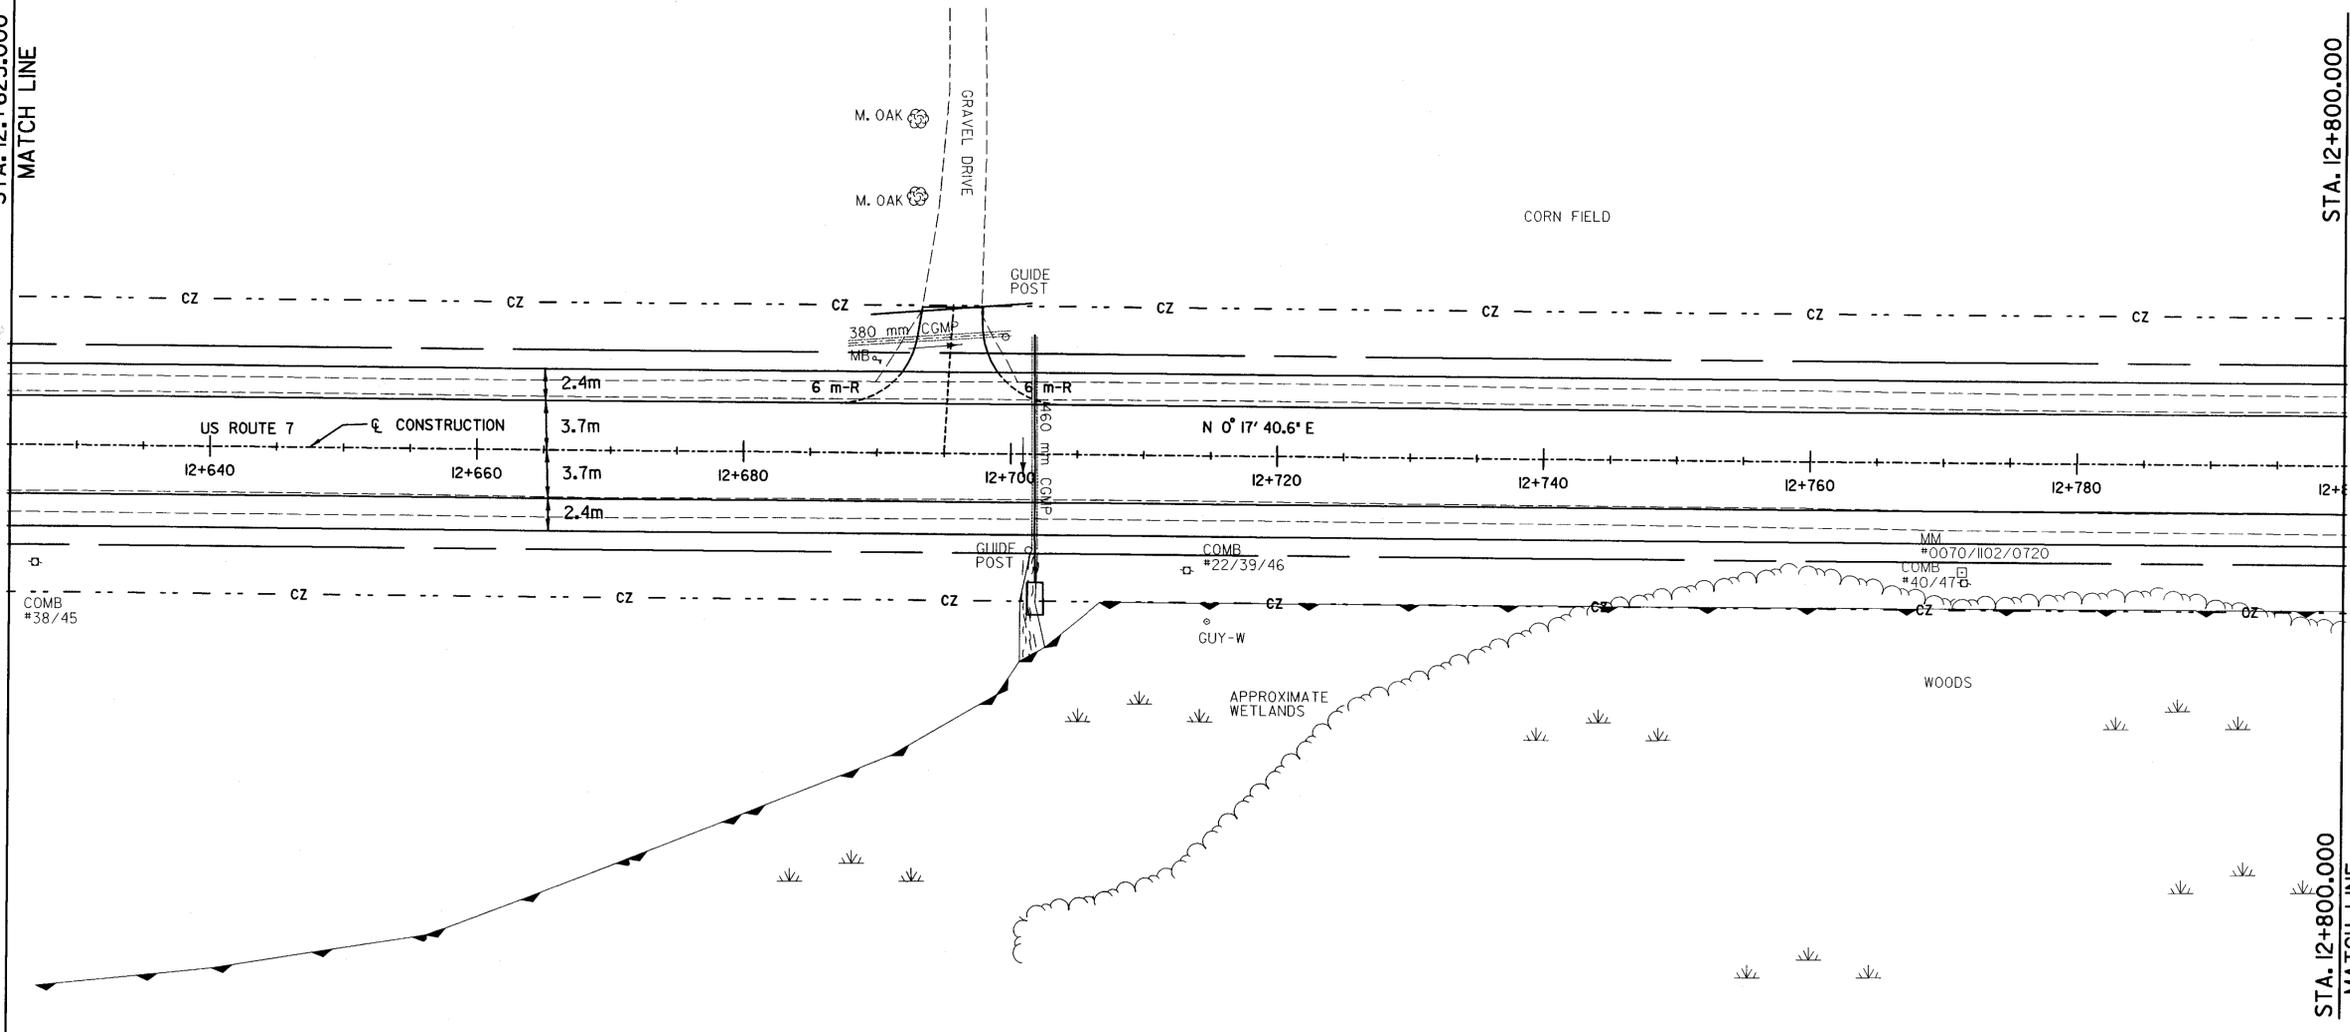

DURABLE 100mm WHITE LINE
 U.S.7 12+625 LT ~ 12+800 LT (EDGE)
 U.S.7 12+625 RT ~ 12+800 RT (EDGE)

DURABLE 100mm YELLOW LINE
 U.S.7 12+625 ~ 12+760 (DASHED/SOLID CENTERLINE)
 U.S.7 12+760 ~ 12+800 (SINGLE DASHED CENTERLINE)

CONSTRUCT DRIVE
 LT. RT.
 12+695.0



DATUM	
VERTICAL	NAVD 88
HORIZONTAL	NAD 83

PROJECT: BRANDON-LEICESTER	PROJECT NO.: FEGC F 019-3 (29)
DESIGN FILE NAME: p:\Civil\Sheet\Plans\zb051s18.dgn	PLOT DATE: 07/19/2002
IPARM FILE NAME:	SURVEY DATE: 06-29-2000
SURVEYED BY: VAOT	DRAWN BY: M. C. McINTOSH
SQUAD LEADER: L. ORVIS P.C.	SHEET: 18 OF 92