


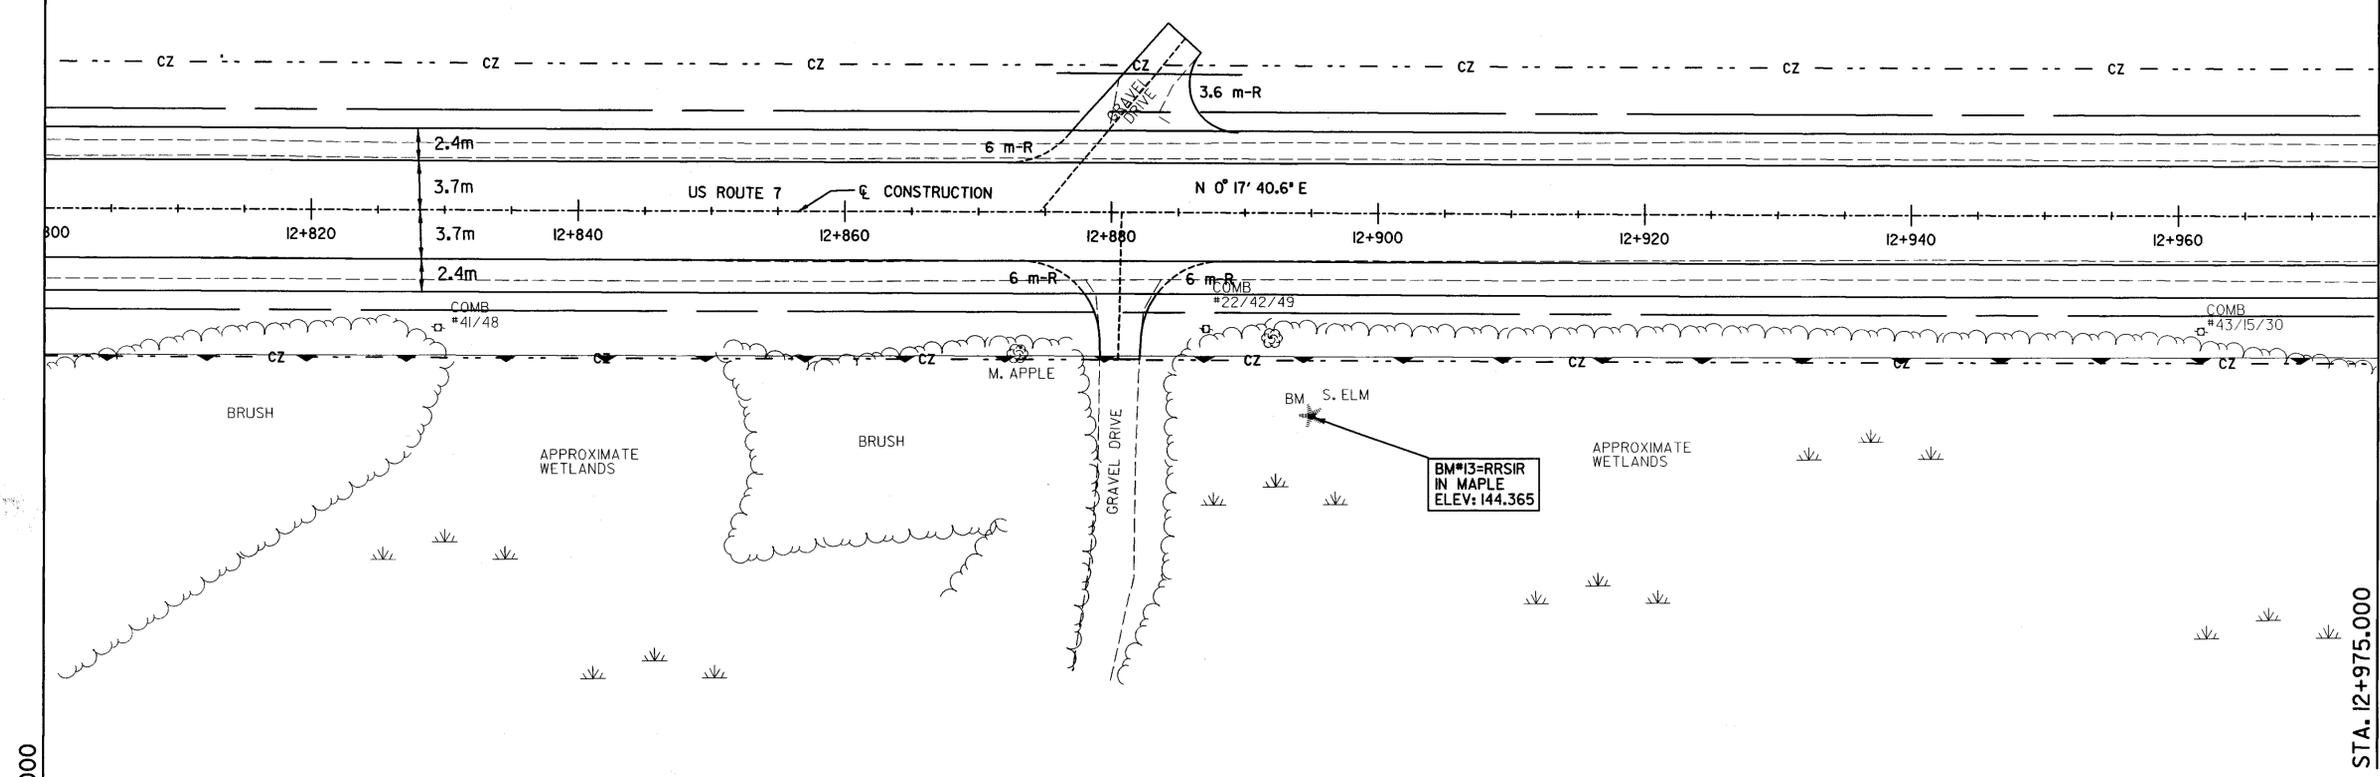

STA. 12+800.000
MATCH LINE

STA. 12+975.000
MATCH LINE



STA. 12+800.000
MATCH LINE

STA. 12+975.000
MATCH LINE

DURABLE 100mm WHITE LINE
 U.S.7 12+800 LT ~ 12+975 LT (EDGE)
 U.S.7 12+800 RT ~ 12+975 RT (EDGE)

DURABLE 100mm YELLOW LINE
 U.S.7 12+800 ~ 12+961 (SINGLE DASHED CENTERLINE)
 U.S.7 12+961 ~ 12+975 (DASHED/SOLID CENTERLINE)

CONSTRUCT DRIVE
 LT. 12+874.6 RT. 12+880.8



DATUM
 VERTICAL NAVD 88
 HORIZONTAL NAD 83

PROJECT: BRANDON-LEICESTER	PROJECT NO.: FEGC F 019-3 (29)
DESIGN FILE NAME: p:\CIVIL\Sheet\Plans\zb051sl9.dgn	PLOT DATE: 07/19/2002
IPARM FILE NAME:	SURVEY DATE: 06-29-2000
SURVEYED BY: VAOT	DRAWN BY: M. B. BENTOSH
SQUAD LEADER: L. ORVIS P.C.	SHEET: 19 OF 92