


STA. 10+377, U.S. ROUTE 7
 STA. 20+000.00 LOVER'S LANE
 ELEV. = 144.098

-1.9843%

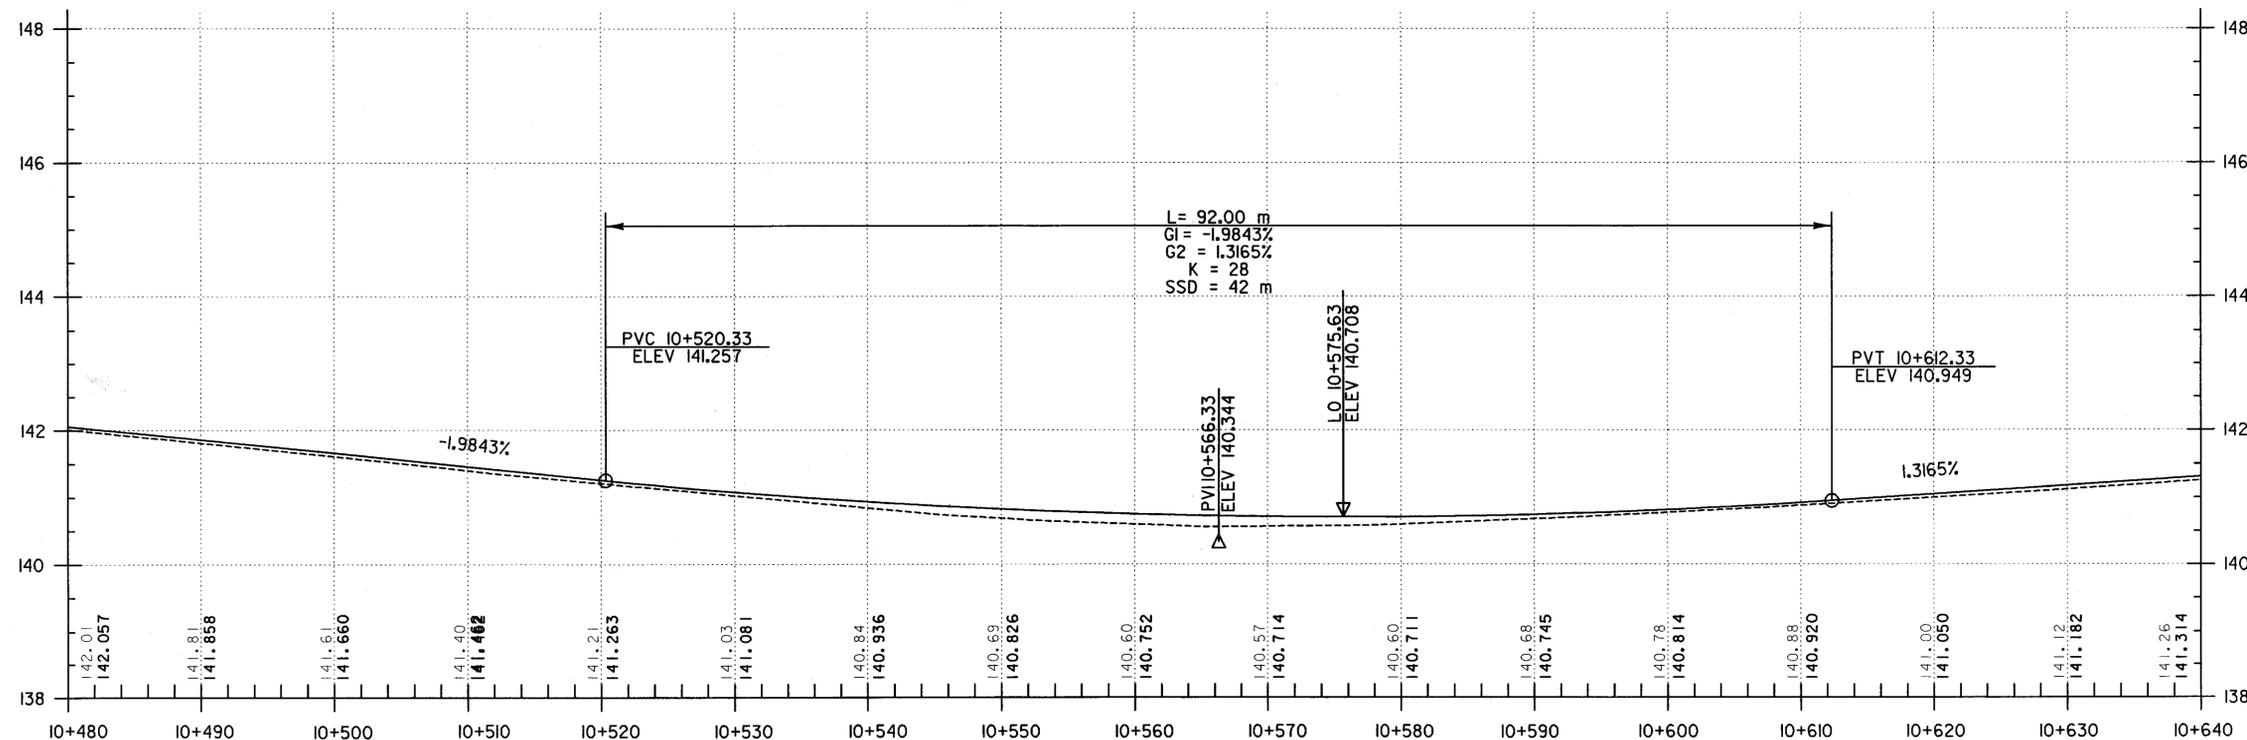

L = 92.00 m
 G1 = -1.9843%
 G2 = 1.3165%
 K = 28
 SSD = 42 m


-1.9843%

1.3165%

FOR CONTINUATION
 OF PROFILE SEE
 SHEET 36 OF 92

DATUM
 VERTICAL NAVD 88
 HORIZONTAL NAD 83

US ROUTE 7 PROFILE (SOUTHERN SEGMENT)

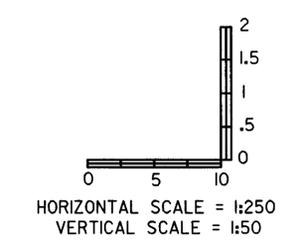

PROJECT: BRANDON-LEICESTER	PROJECT NO.: FEGC F 019-3 (29)
DESIGN FILE NAME: p:\CIVIL\Sheet\Profiles\zb05\prsh2segl.dgn	PLOT DATE: 07/19/2002
IPARM FILE NAME:	SURVEY DATE: 06-29-2000
SURVEYED BY: VAOT	DRAWN BY: R.ROSS
SQUAD LEADER: L. ORVIS P.C.	SHEET: 35 OF 92