

NOTES:

6' SHOULDER:
STA 93+50 & 109+00 RT


UNDERDRAIN:
STA 105+00 & 109+75 RT

6' SHOULDER W/ GUARD RAIL
AND GABION RETAINING WALL
STA 115+00 & 118+00 LT




MATCH LINE
STA 106+00

MATCH LINE
STA 121+00

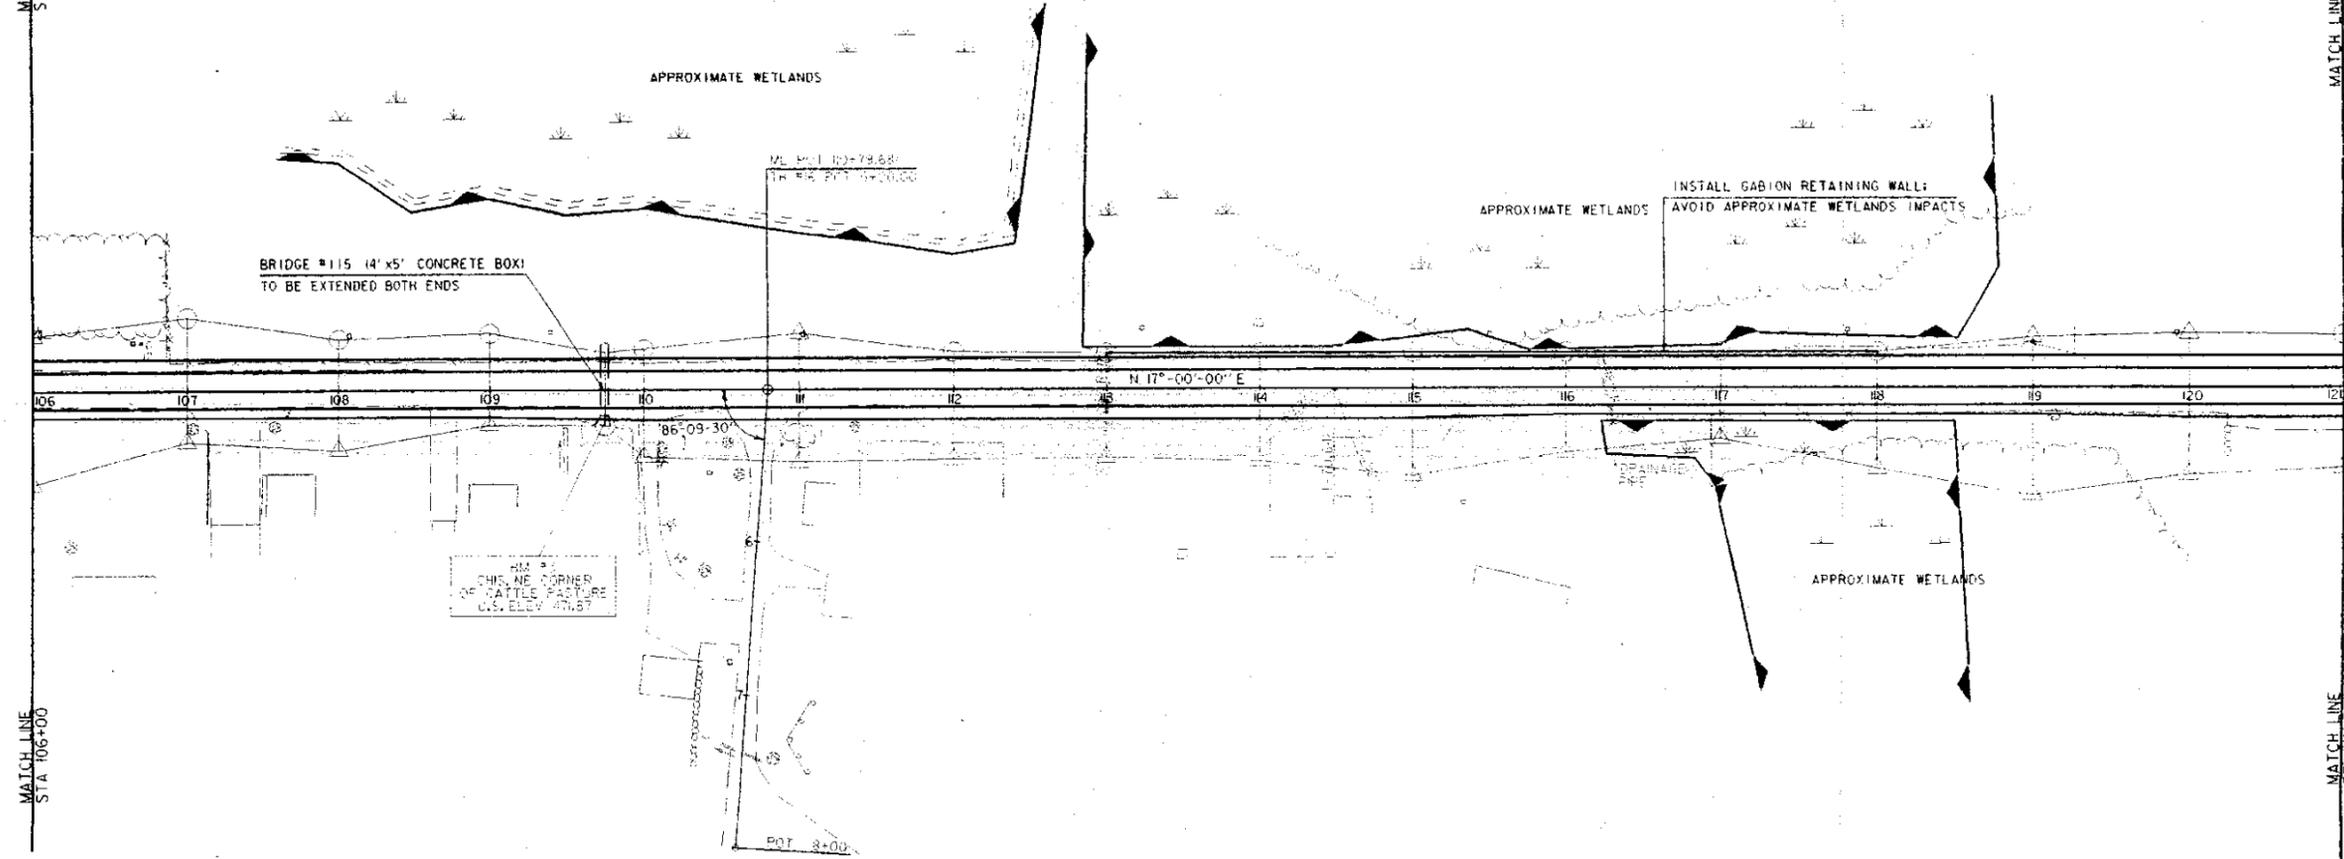

ALTERNATIVE B

SURVEYED BY	C. WOODS	DATE	
DRAWN BY	J.A. GARSO	DATE	
SQUAD LEADER			
DESIGN FILE NO.	78d051/1d051bdr.dgn		
PARM FILE	../iparms/102	DATE PLOTTED	7/95
PROJ. NAME	BRANDON-LEICESTER		
PROJ. NO.	FEGC F. D19-3 (29)		
SHEET	2	OF	15 SHEETS

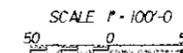

DATUM	
VERTICAL	_____
HORIZONTAL	_____