


NOTES:

1:3 FILL SLOPES
STA 171+00 & 177+00 LT
STA 176 RT

REDUCED CLEAR ZONE:
15 FEET FROM EDGE OF LANE
STA 178+00 & 180+00 LT

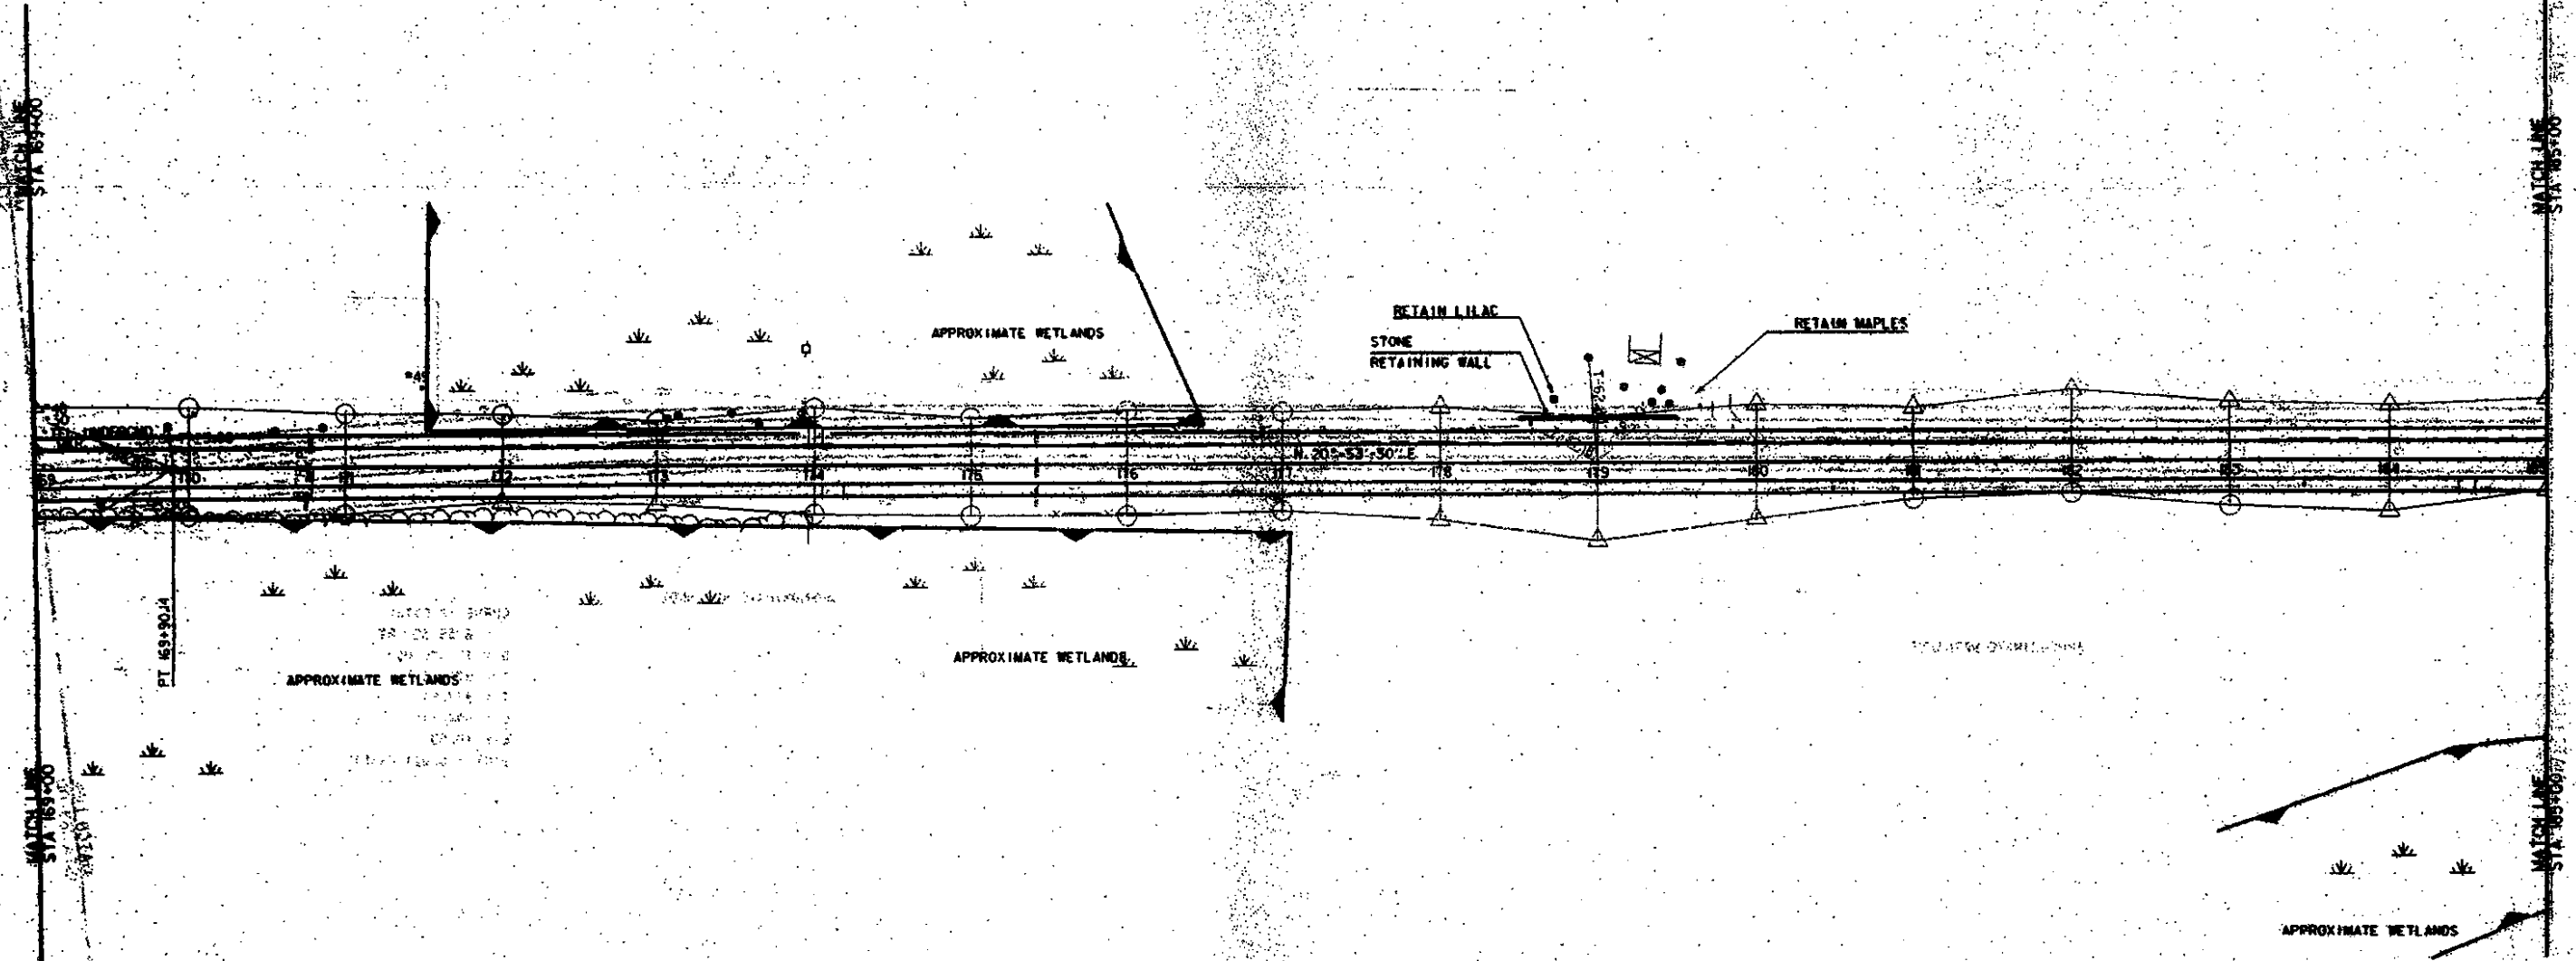

3. EVITAMENTIA

DATE	10/15/2010	BY	J.A. CARSO
VERTICAL	10/15/2010	BY	J.A. CARSO
HORIZONTAL	10/15/2010	BY	J.A. CARSO
SCALE	1" = 100'-0"		

ALTERNATIVE B

SURVEYED BY	C. WOODS	DATE	
DRAWN BY	J.A. CARSO	DATE	
DESIGN FILE NO.	178+00/179+00	DATE	10/15/2010
FILE	178+00/179+00	DATE	10/15/2010
PROJ. NAME	BRANDON-LEICESTER	DATE	10/15/2010
PROJ. NO.	PEC F 015-3 (2)	DATE	10/15/2010
SHEET	6 OF 15	SHEETS	