



NOTES:
 1:3 FILL SLOPES
 STA 171+00 & 177+00 LT
 STA 176 RT
 REDUCED CLEAR ZONE:
 16 FEET FROM EDGE OF LANE
 STA 178+00 & 180+00 LT

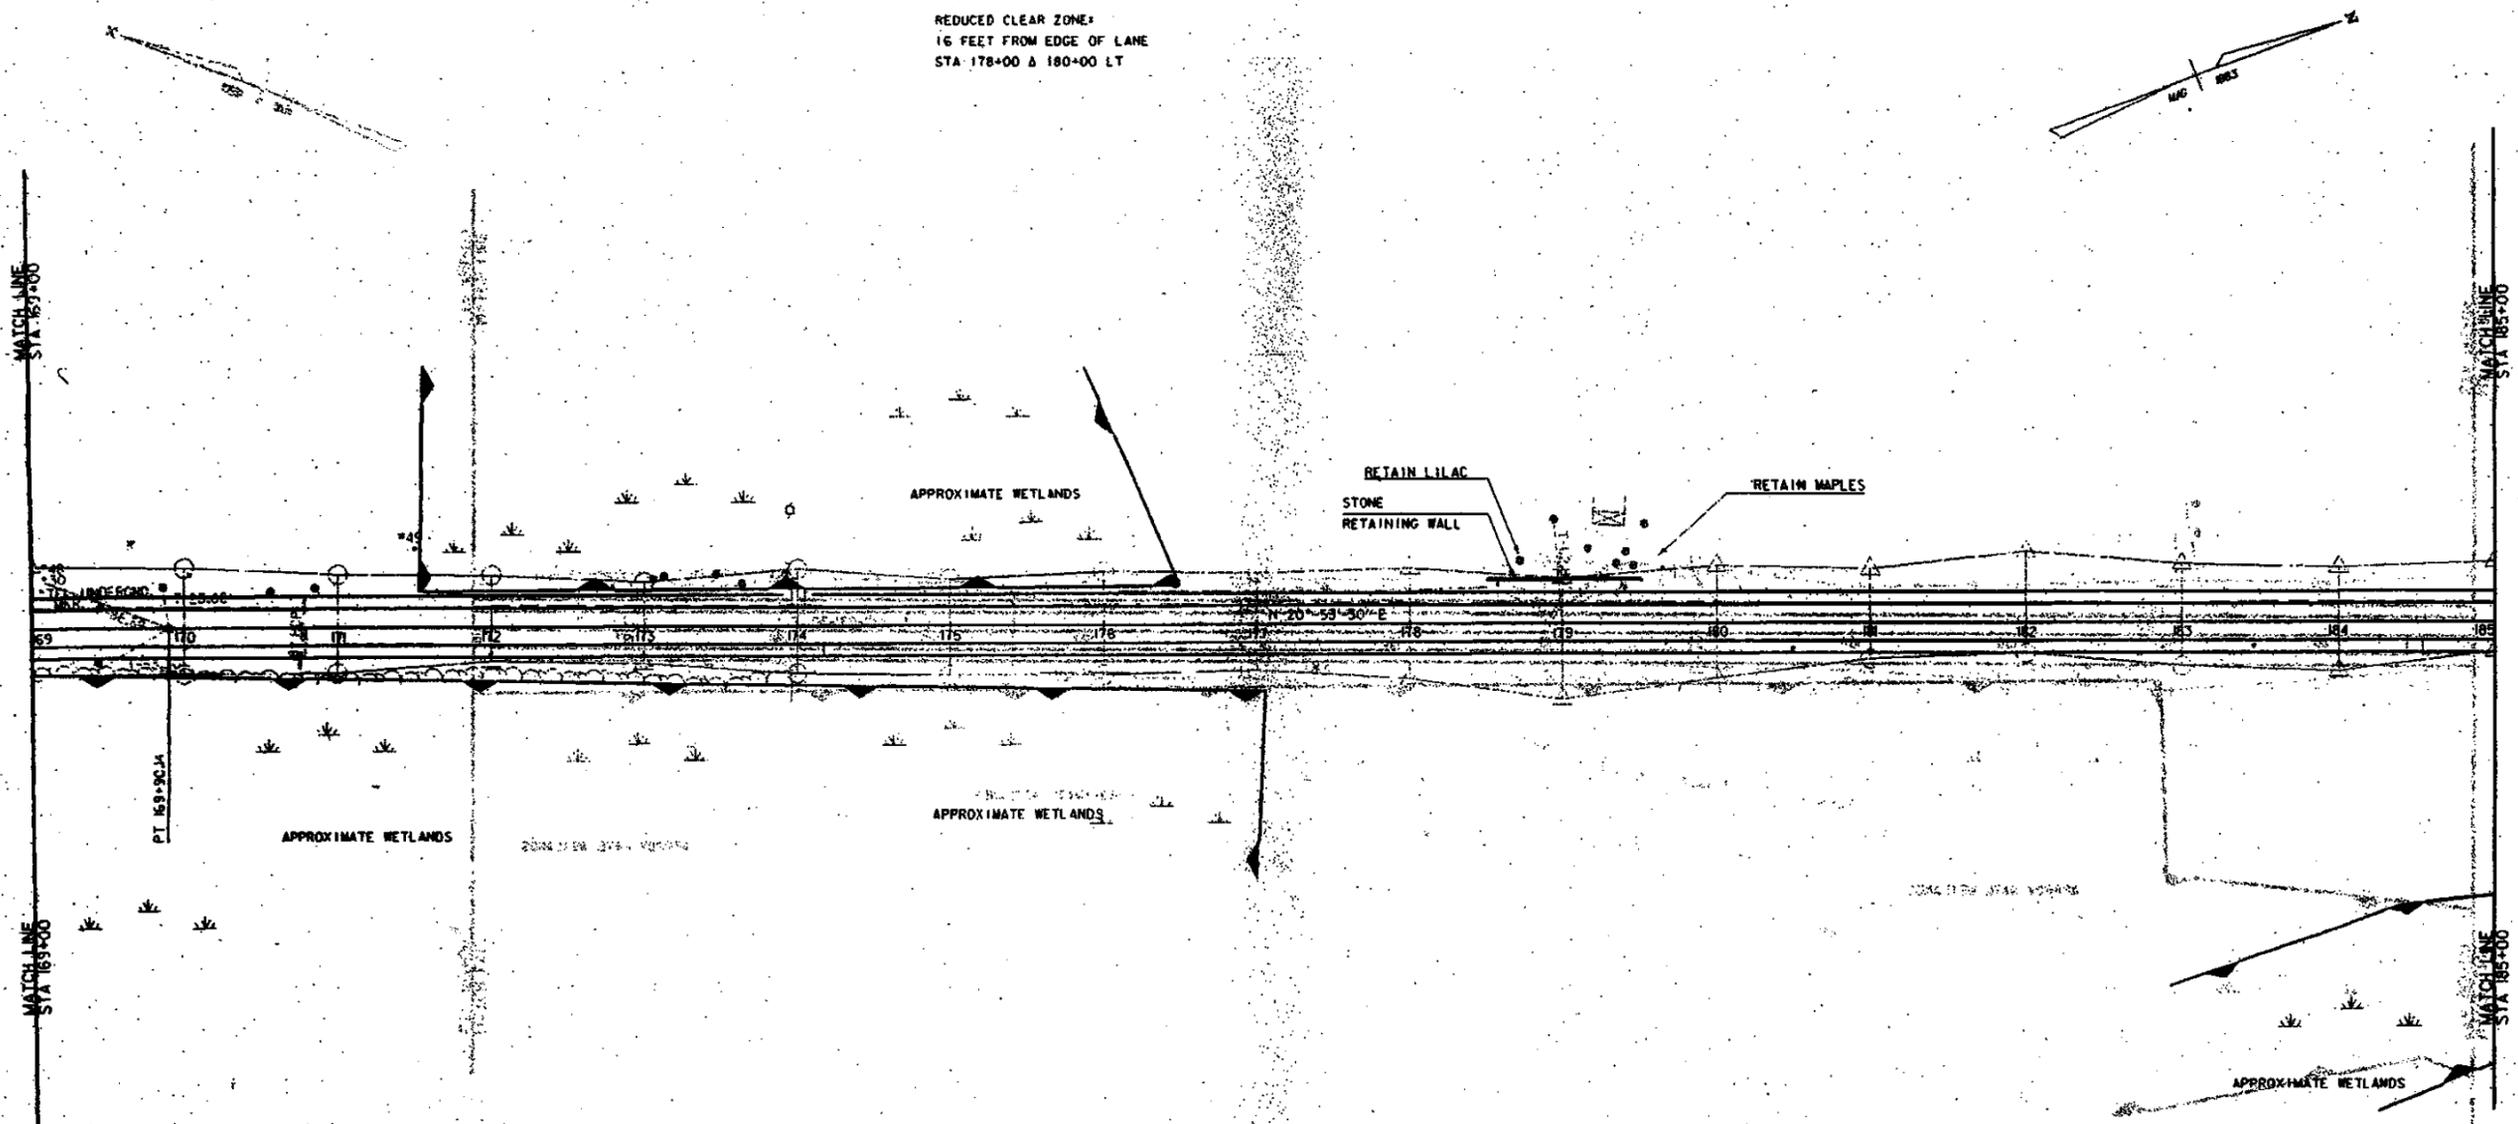

ALTERNATIVE B

DATE	7/95
VERTICAL	7/95
HORIZONTAL	7/95

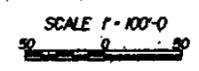

ALTERNATIVE B

SURVEYED BY	C. WOODS	DATE	
DRAWN BY	J.A. GARSO	DATE	
SQUAD LEADER	J.A. GARSO		
DESIGN FILE NO.	784051/14051bdr.dgn		
DATE	7/95		
PROJ. NAME	BRANDON-LEICESTER		
PROJ. NO.	FCC F 019-3 (29)		
SHEET	6 OF 15 SHEETS		