



NOTE:
 REVISED DITCH OF 1:2 AFTER CLEAR ZONE:
 STA 331+00 LEFT
 STA 334+00 & 336+00 LEFT
 STA 338+00 & 339+00 LEFT

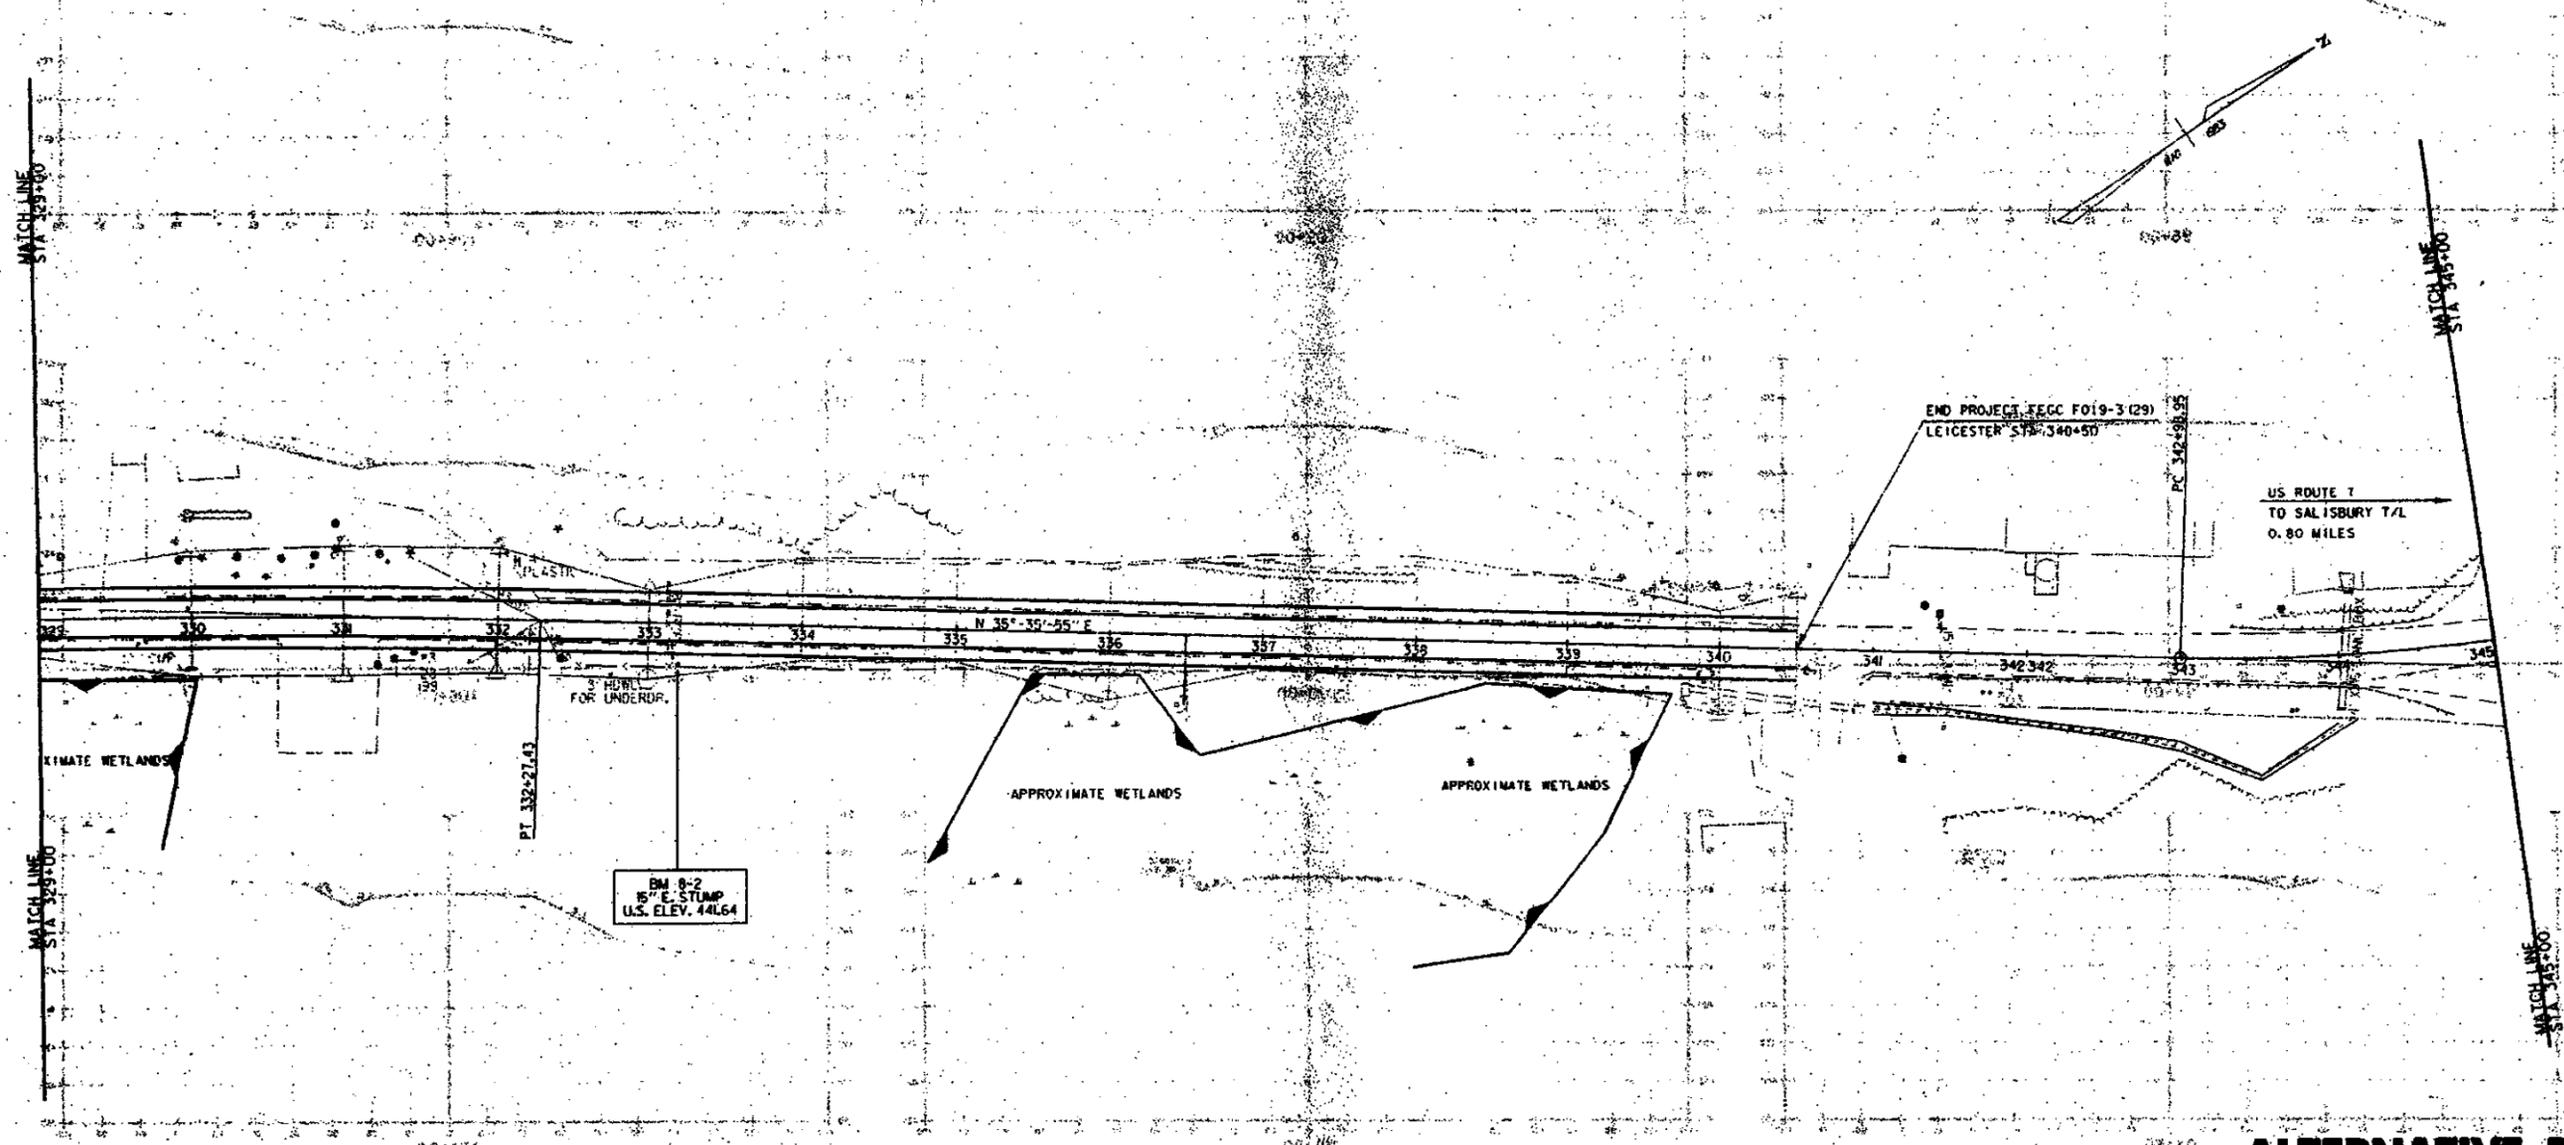

ALTERNATIVE B

SURVEYED BY	C. WOODS	DATE	
DRAWN BY	J.A. GARSO	DATE	
SQUAD LEADER			
DESIGN FILE NO.	/78d051/1d051bdr.dgn		
PARA FILE	.../lparms/115.1	DATE PLOTTED	7/95
PROJ. NAME	BRANDON-LEICESTER		
PROJ. NO.	FEGC P 019-3 (29)		
SHEET	13 OF 15	SHEETS	

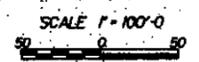

DATE	
VERTICAL	
HORIZONTAL	

ALTERNATIVE B