
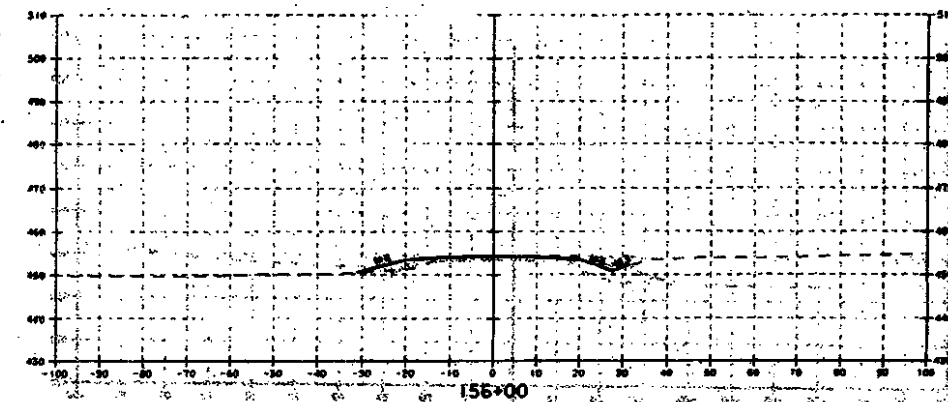
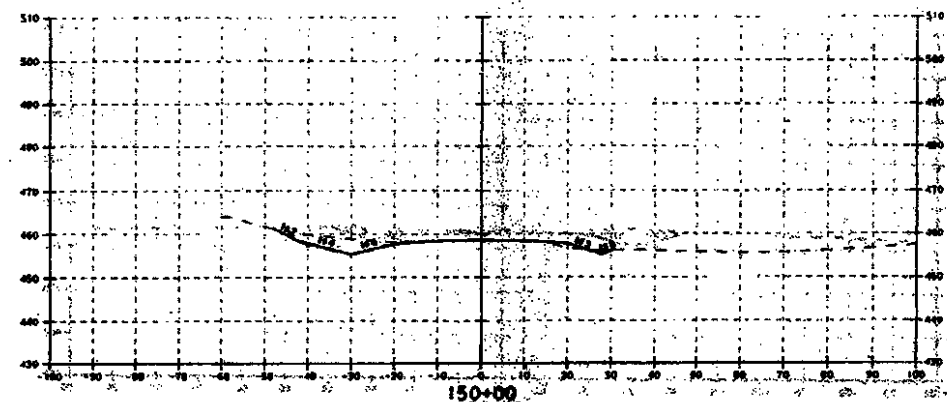
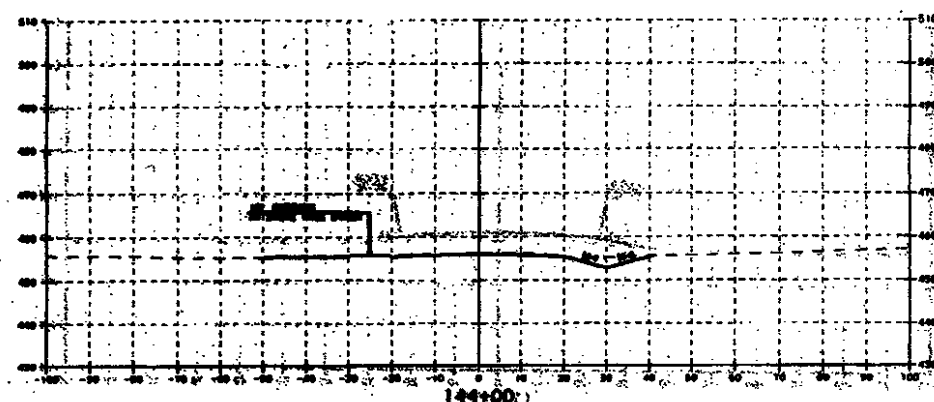
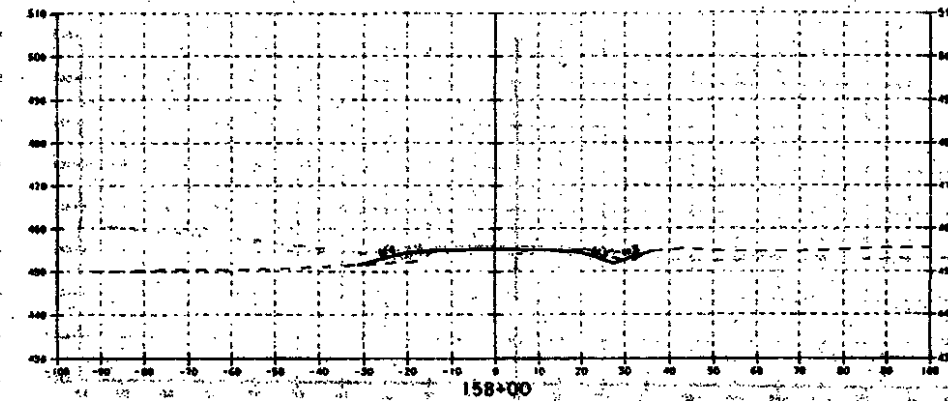
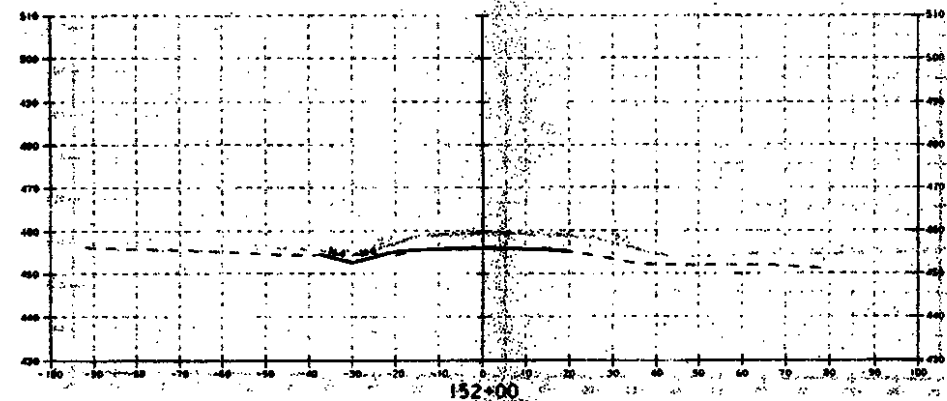
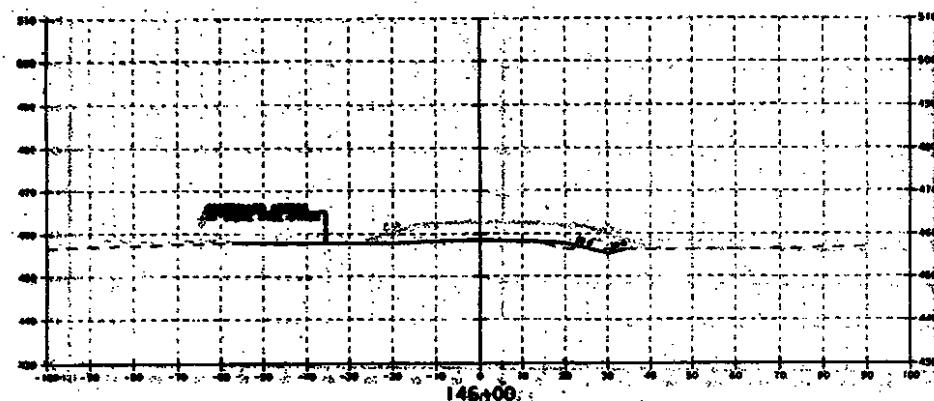
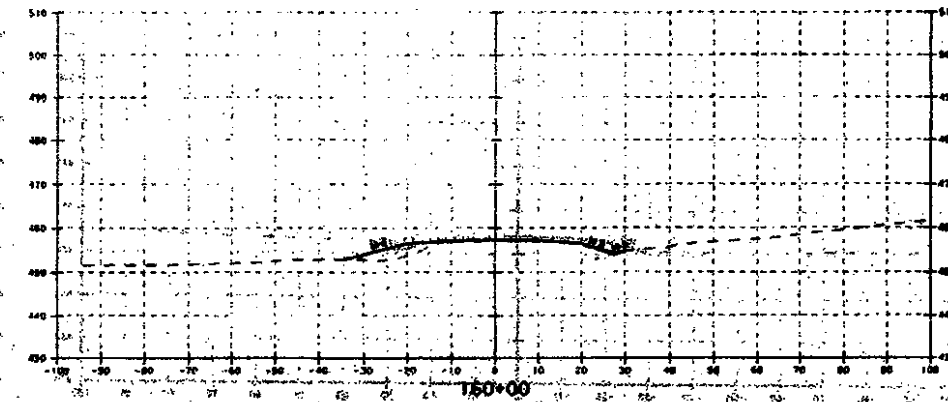
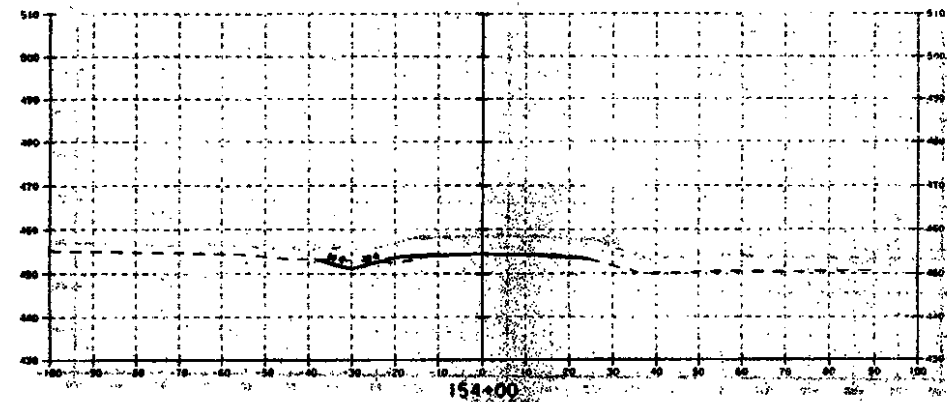


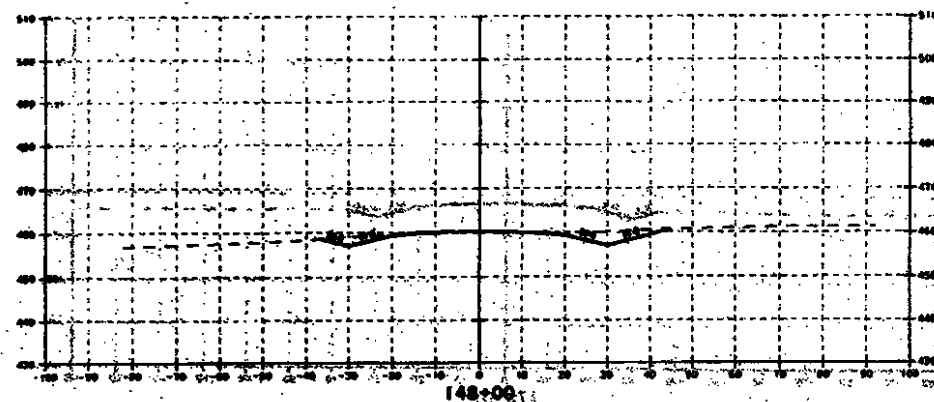

DATE	7/1/95
DRAWN BY	C. WOODS
CHECKED BY	J.A. GARSO
DESIGN FILE NO.	7/1/95/100/100/100/100
FILE	7/1/95/100/100/100/100
DATE PLOTTED	7/95
PROJ. NAME	BRANDON - LEICESTER
PROJ. NO.	FECC F-019-3429
SHEET	OF SHEETS

ALTERNATIVE B

SCALE 1" = 40'-0"

ALTERNATIVE B

SURVEYED BY	C. WOODS	DATE	
DRAWN BY	J.A. GARSO	DATE	
SOUND LEADER			
DESIGN FILE NO.	7/1/95/100/100/100/100		
FILE	7/1/95/100/100/100/100		
DATE PLOTTED	7/95		
PROJ. NAME	BRANDON - LEICESTER		
PROJ. NO.	FECC F-019-3429		
SHEET	OF SHEETS		