
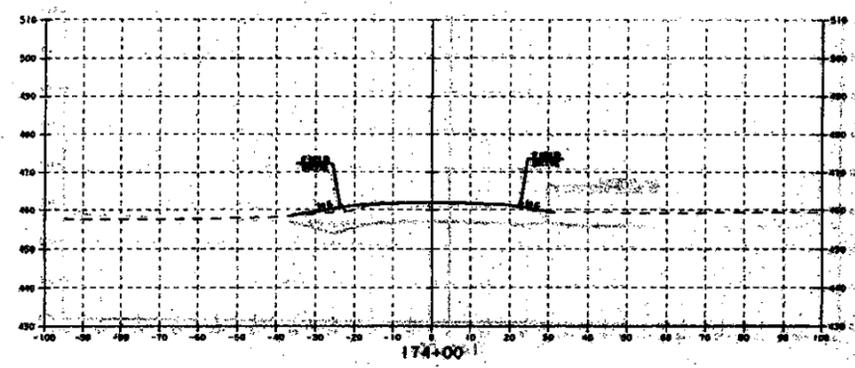
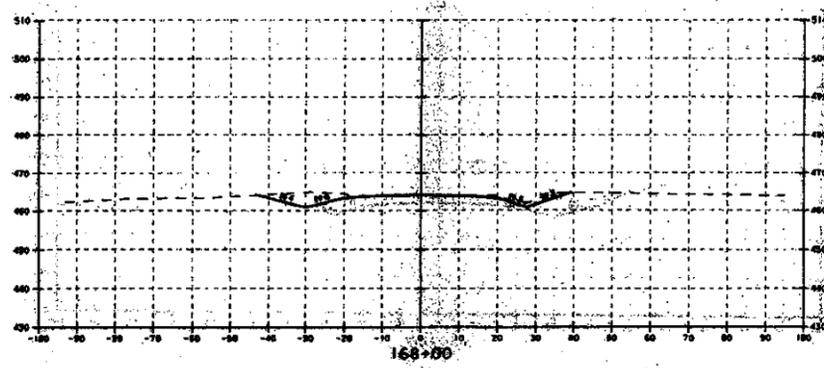
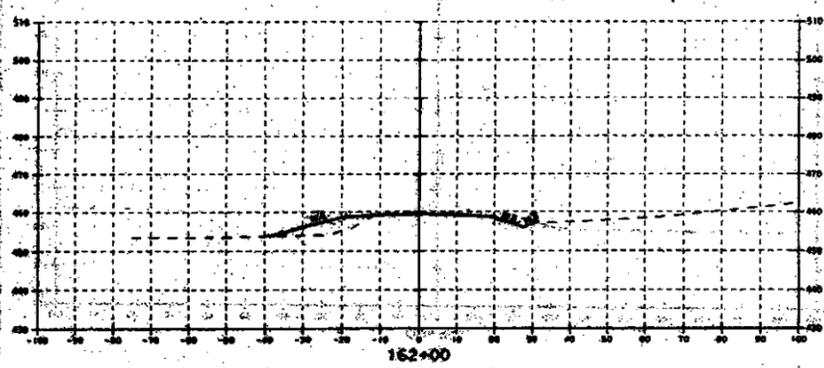
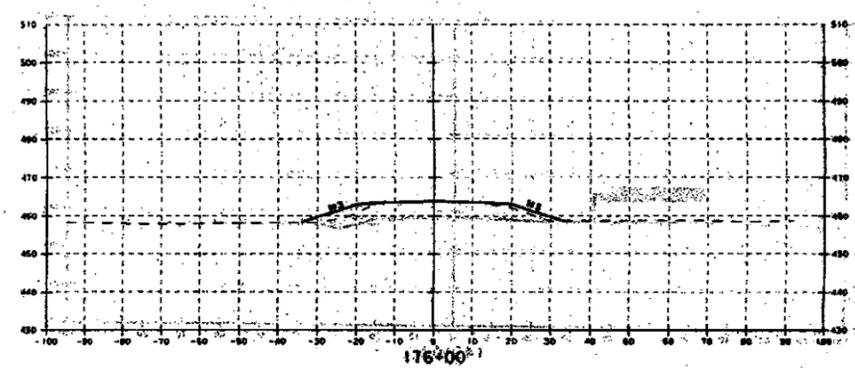
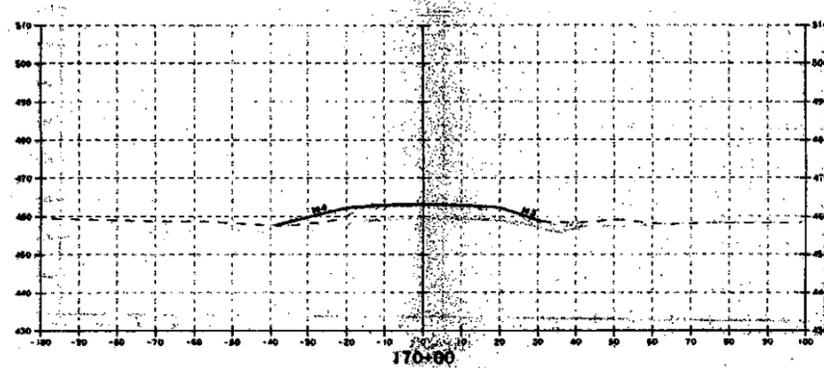


STA 171+00 TO STA 177+00
SEE SCOPING REPORT FOR
IMPACT ANALYSIS

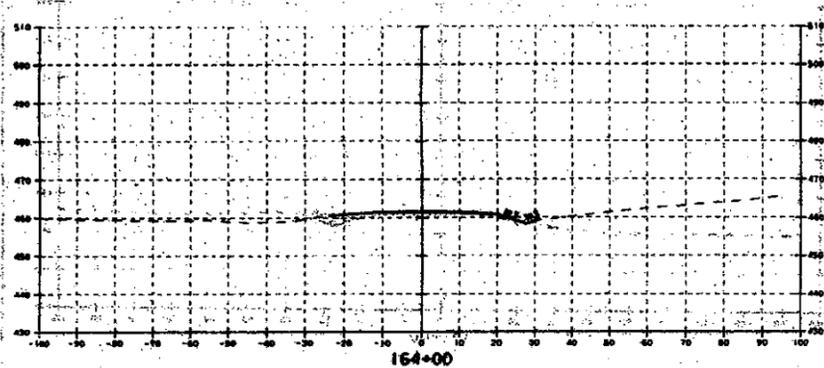

DATUM	1985 NAVD83
VERTICAL	FEET
HORIZONTAL	FEET

ALTERNATIVE B

SCALE 1" = 40'-0"
20' 0 20'

ALTERNATIVE B

SURVEYED BY	C. WOODS	DATE	
DRAWN BY	J.A. GARSD	DATE	
DESIGN FILE NO.	78-058/26058/26058-001	DATE	
FILE	78-058/26058/26058-001	DATE	7/25
PROJ. NAME	BRANDON - LEICESTER		
PROJ. NO.	FECC-F-09-329		
SHEET	OF	SHEETS	