
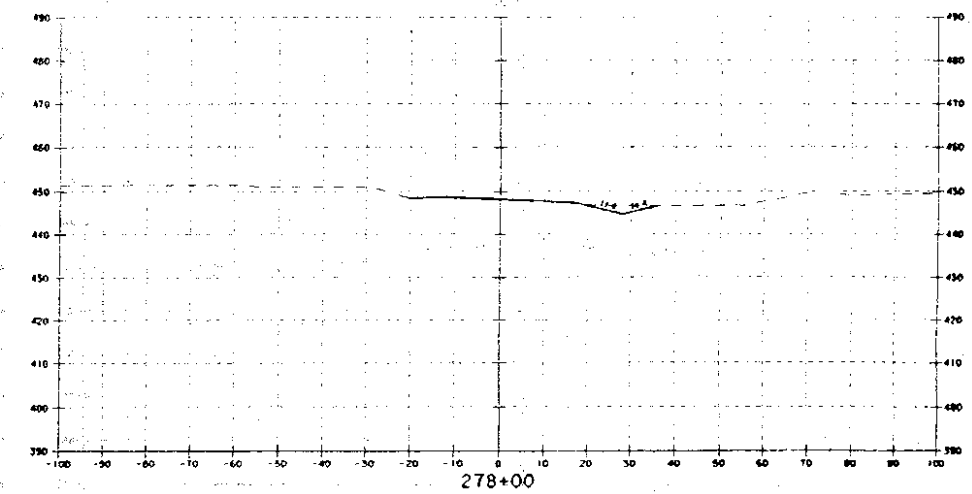
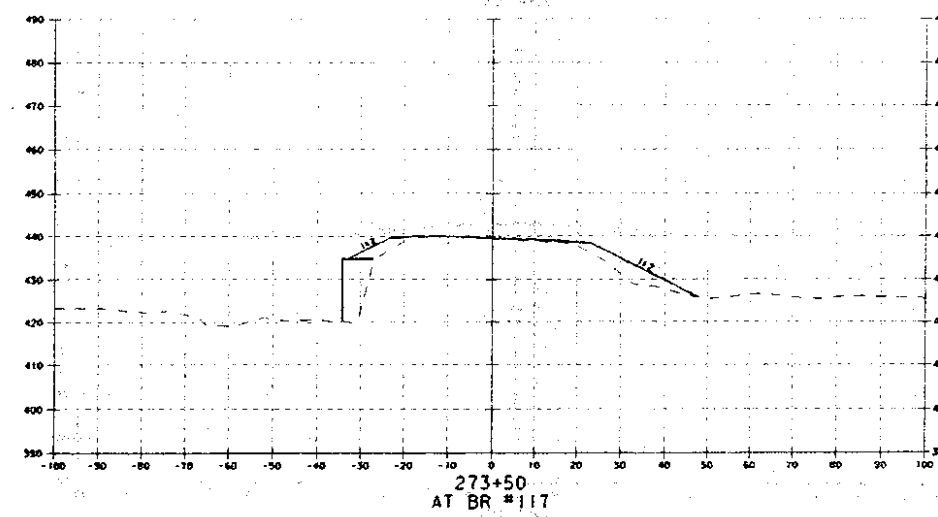
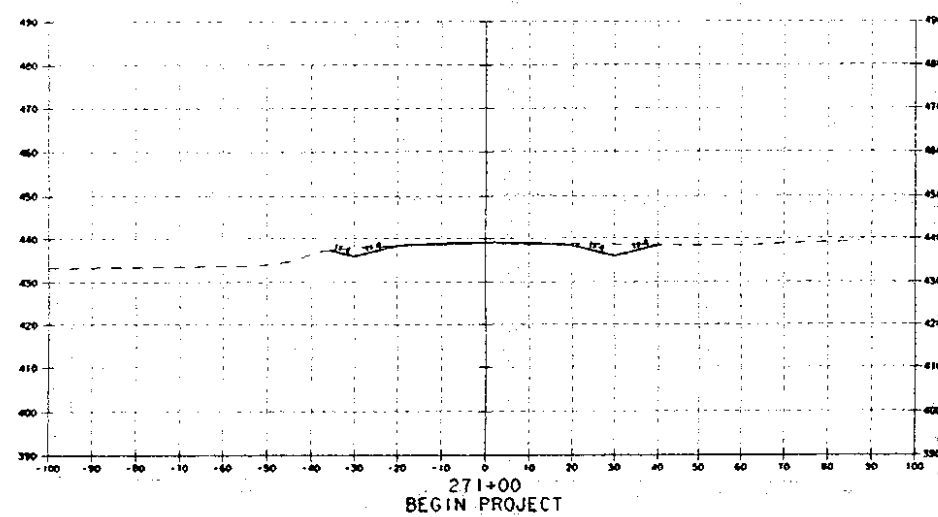
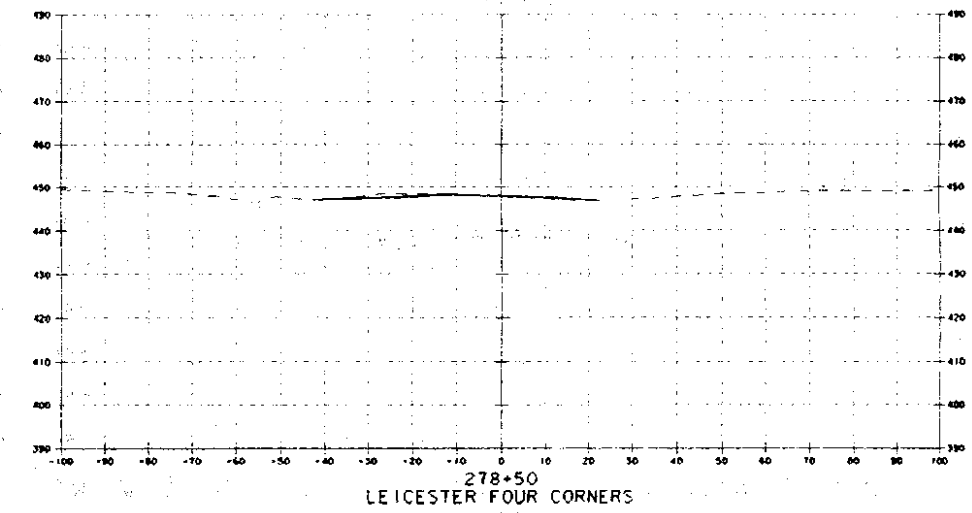
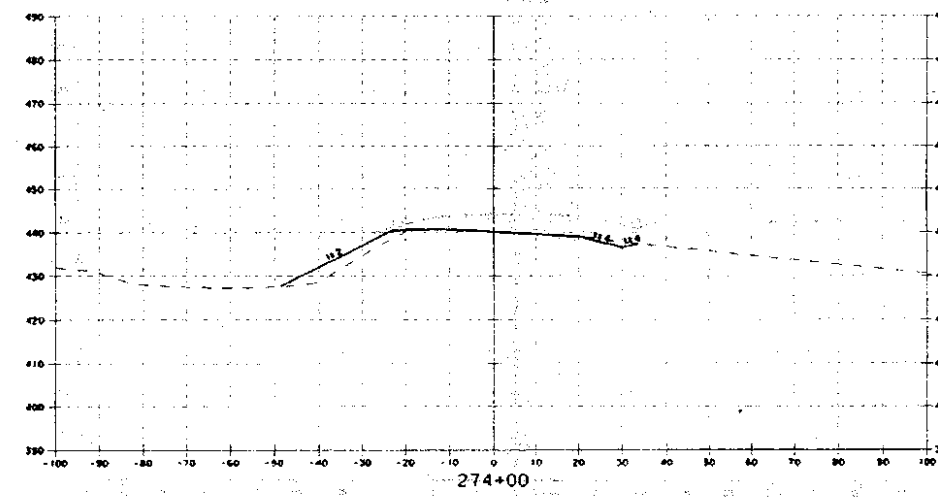
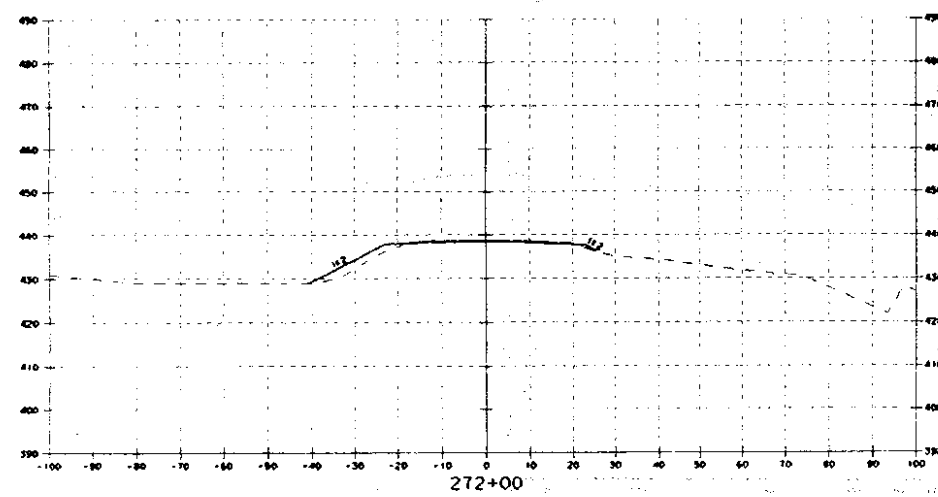
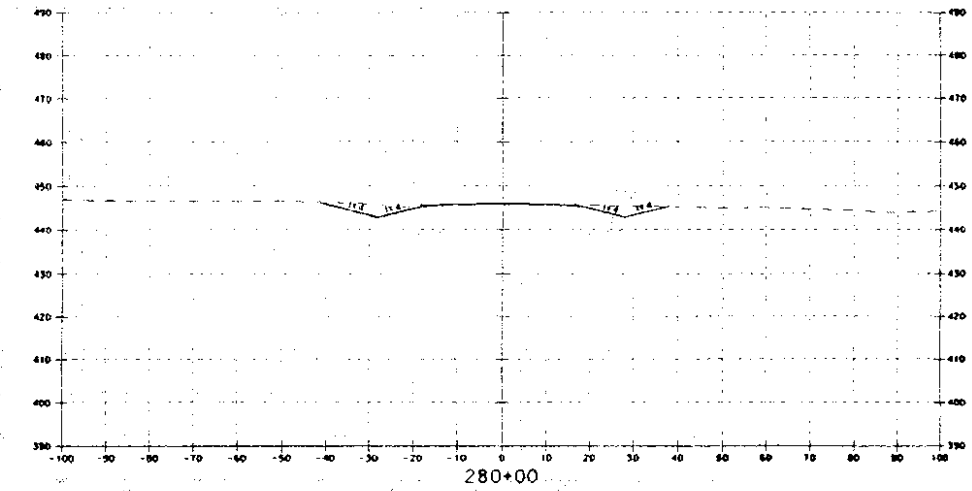
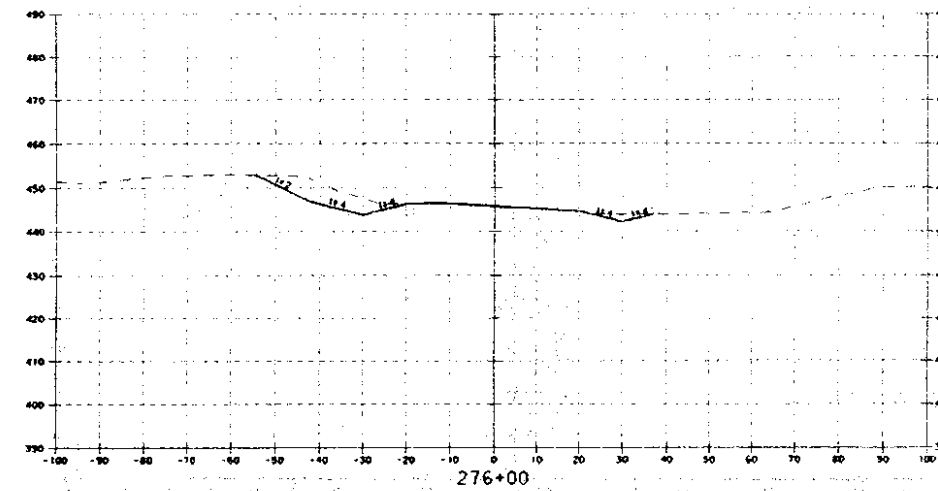


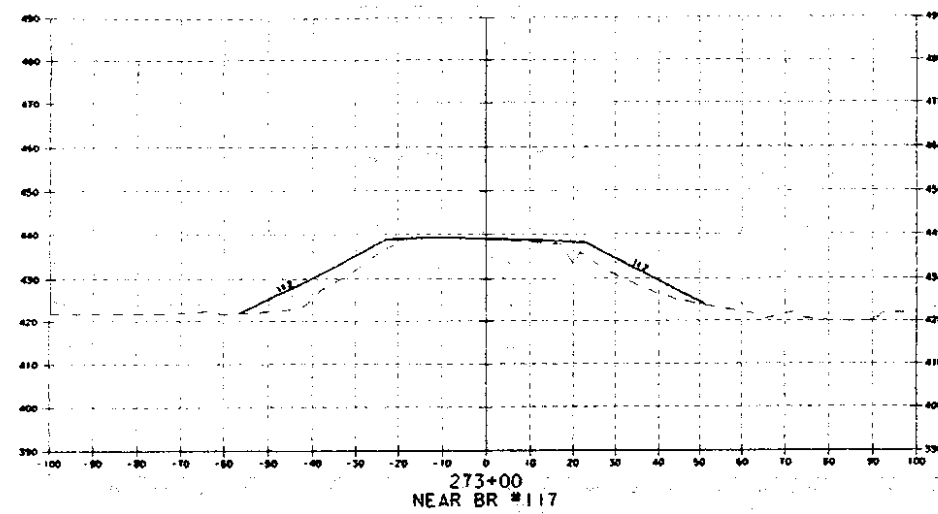

SCALE 1" = 40'-0"
20' 0" 20'

ATUM
VERTICAL
HORIZONTAL

ALTERNATIVE B

SURVEYED BY	C. WOODS	DATE	
DRAWN BY	J.A. GARSO	DATE	
SQUAD LEADER	J.A. GARSO		
DESIGN FILE NO.	/78d051/1d051n/1d051n.dgn		
FARM		DATE	
FILE	/p0006/x000001	PLOTTED	7/95
PROJ. NAME	BRANDON - LEICESTER		
PROJ. NO.	FECG F 019-3(29)		
SHEET	OF	SHEETS	