
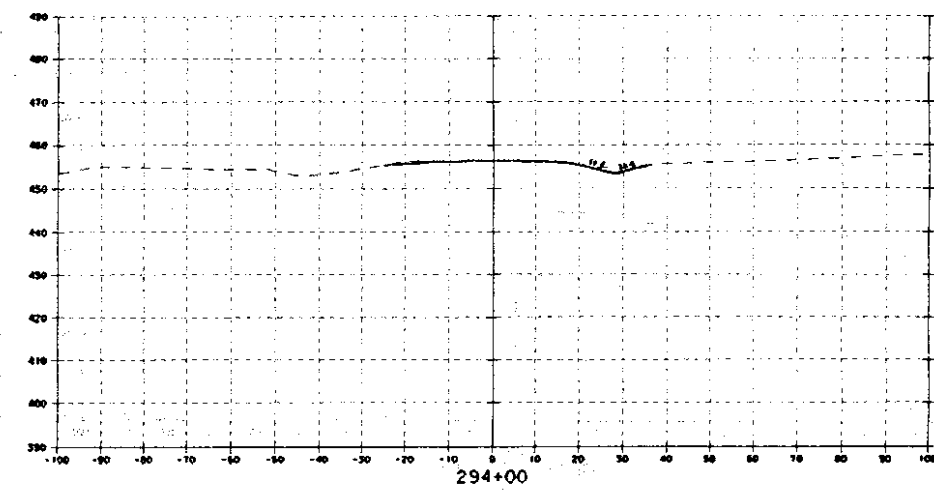
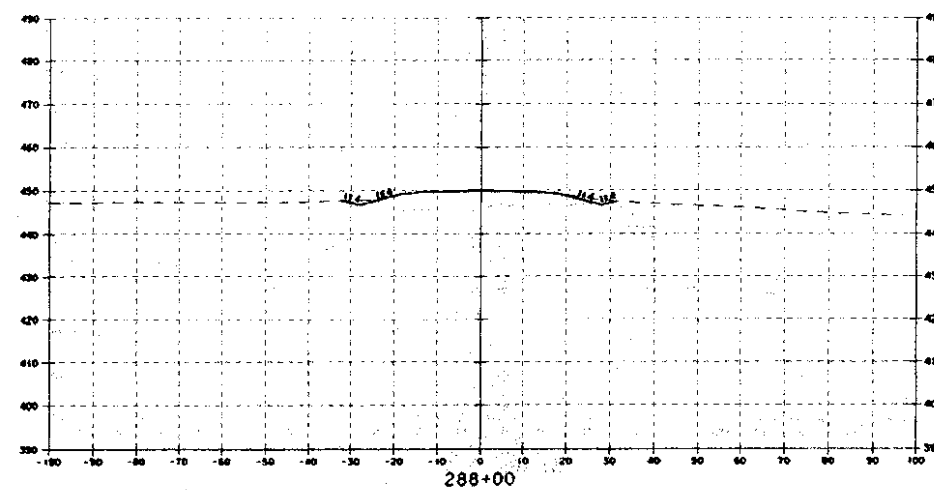
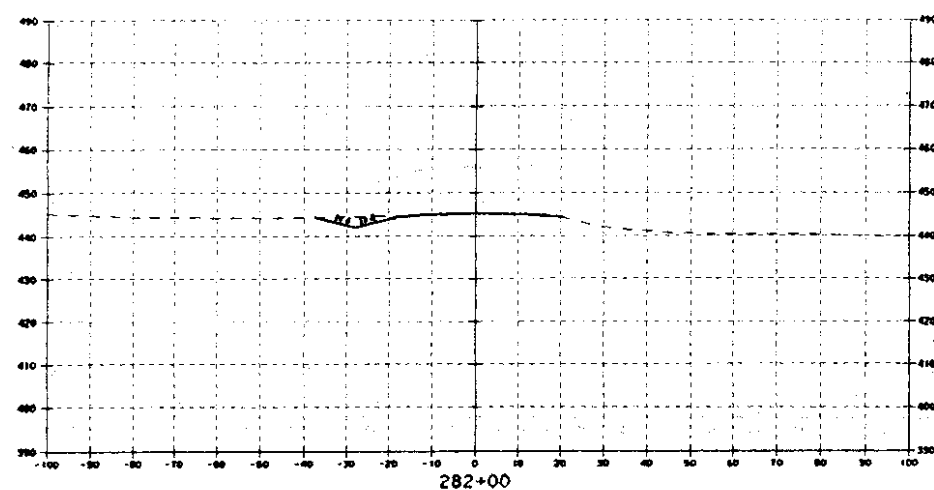
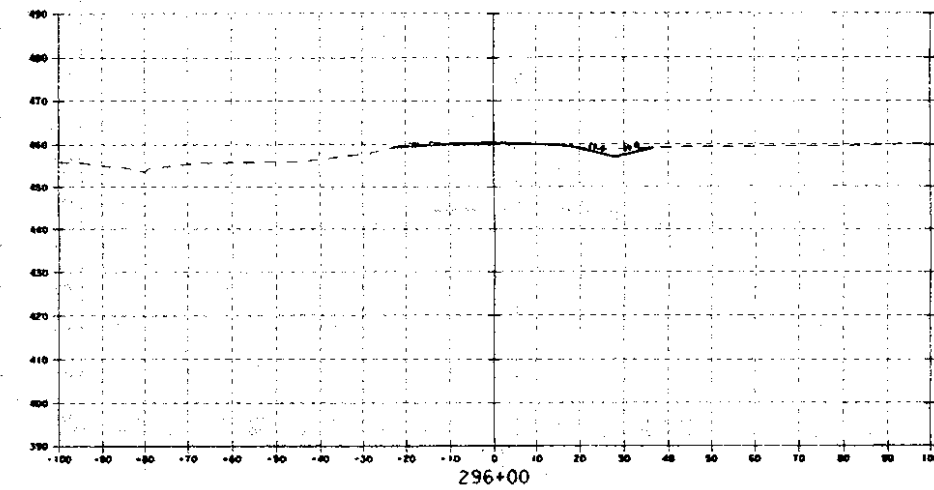
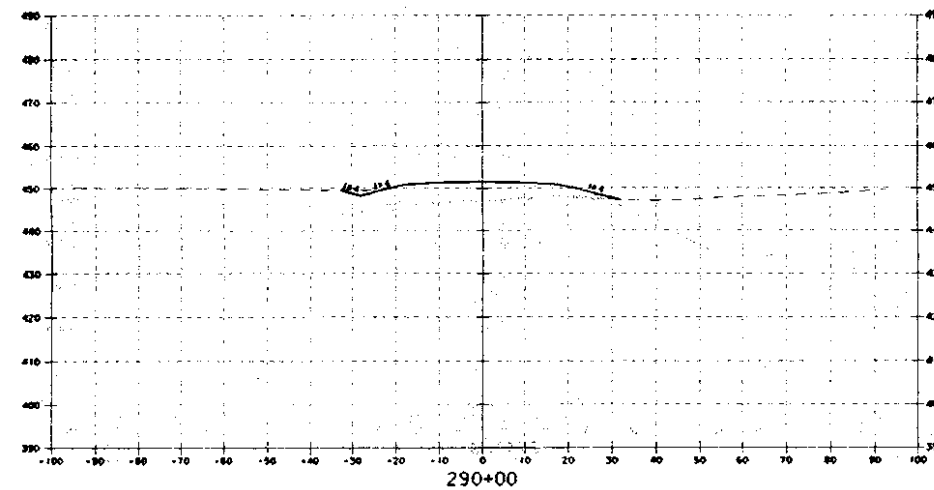
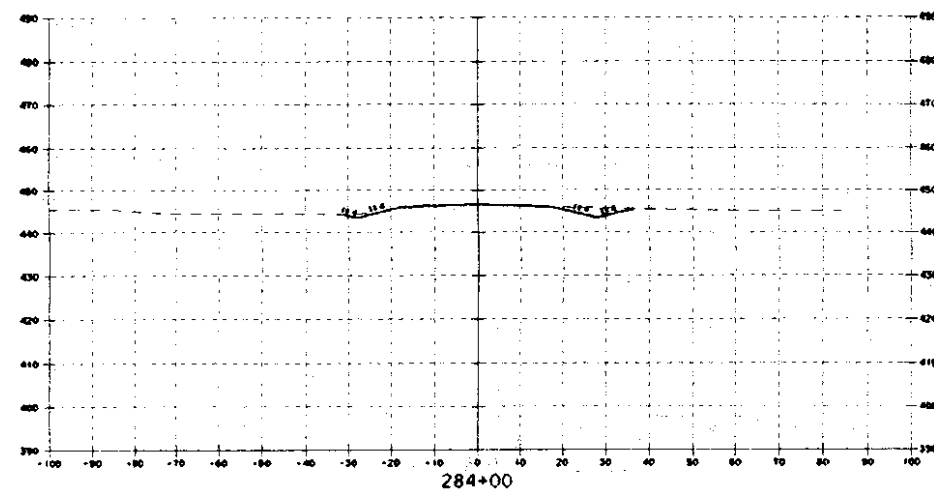
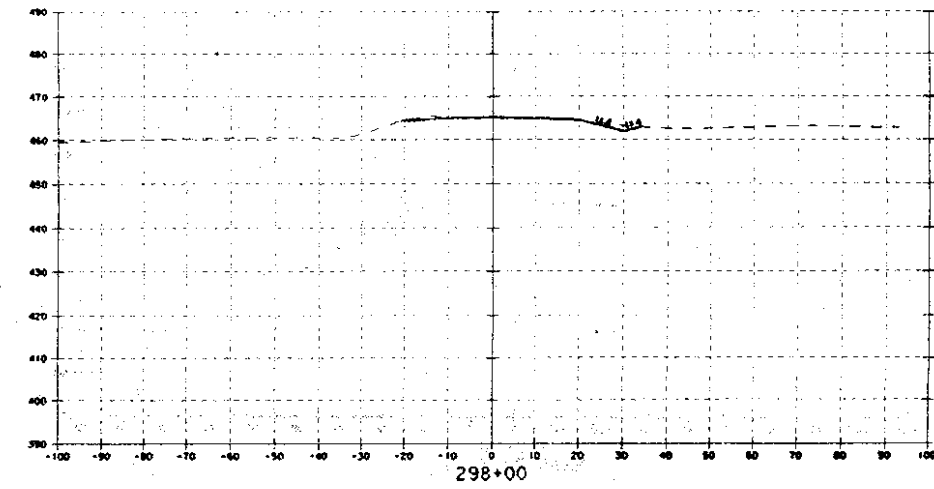
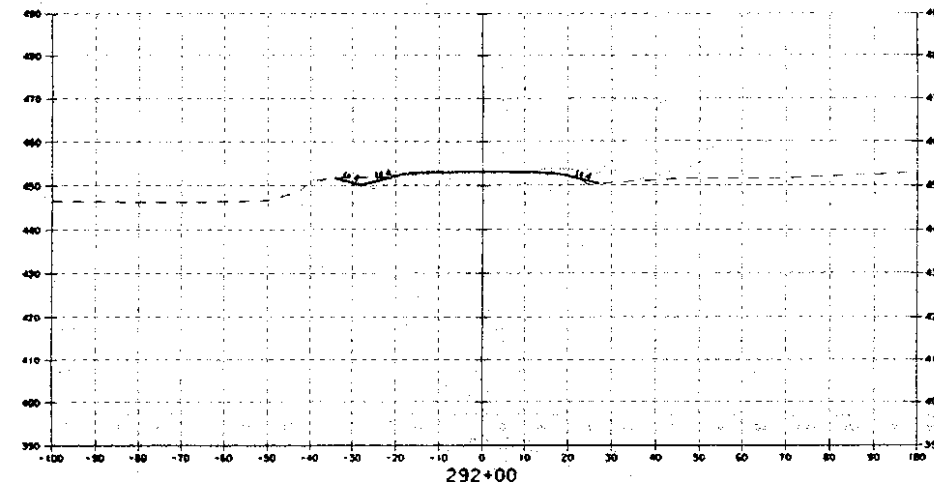


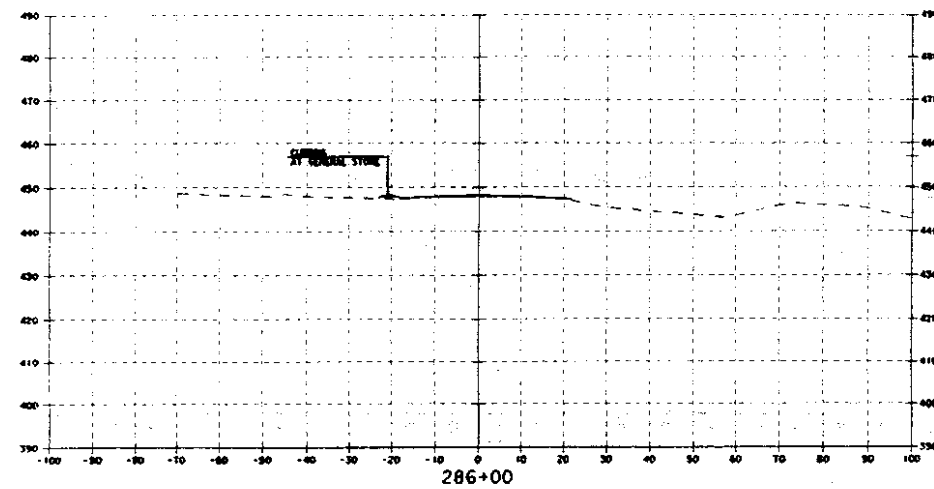

DATUM
VERTICAL _____
HORIZONTAL _____

0 20 40 60 80 100

SCALE 1" = 40'-0"
20 0 20

ALTERNATIVE B

SURVEYED BY	C. WOODS	DATE	
DRAWN BY	J.A. GARSO	DATE	
SQUAD LEADER			
DESIGN FILE NO.	78d05/1406in/1405inn.dgn		
FILE	1406in/1405inn.dgn	DATE	7/95
PROJ. NAME	BRANDON - LEICESTER		
PROJ. NO.	FECG F 019-3(29)		
SHEET	OF	SHEETS	