
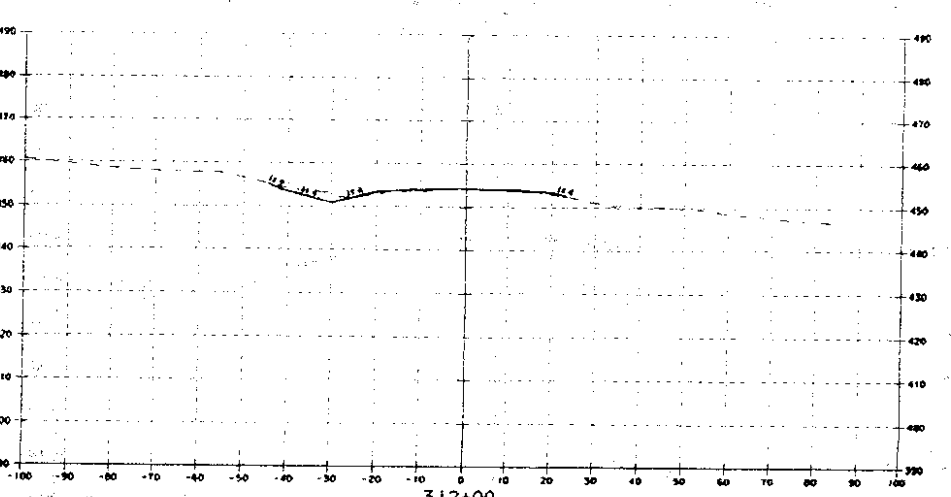
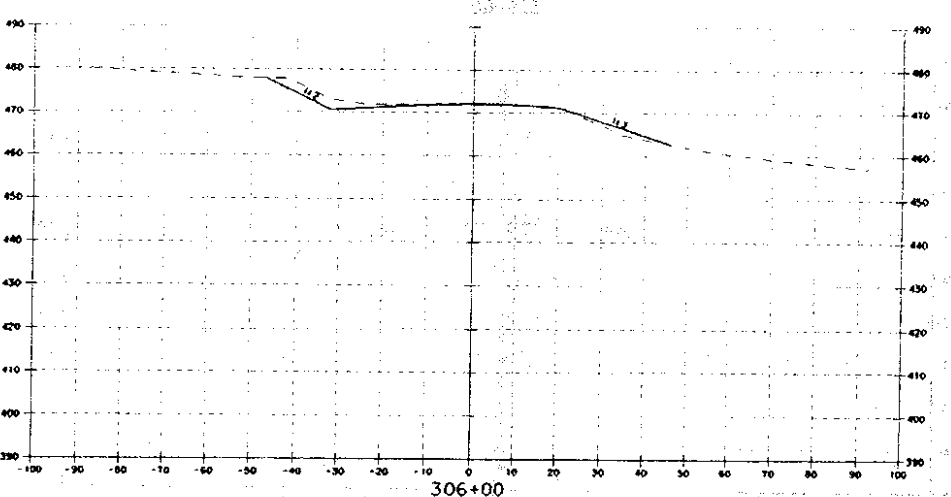
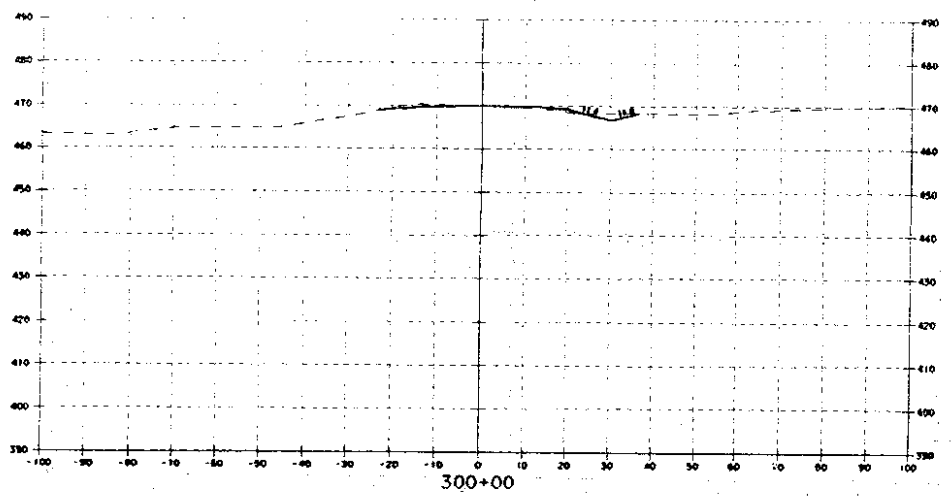
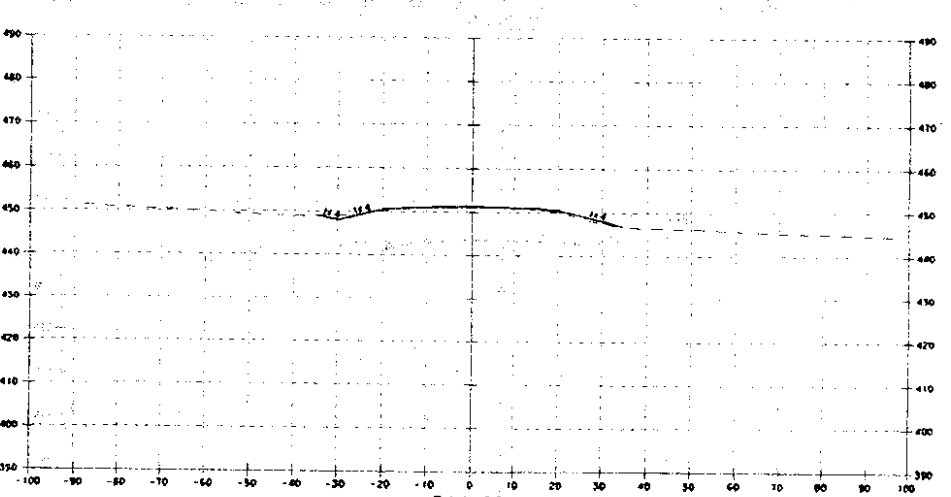
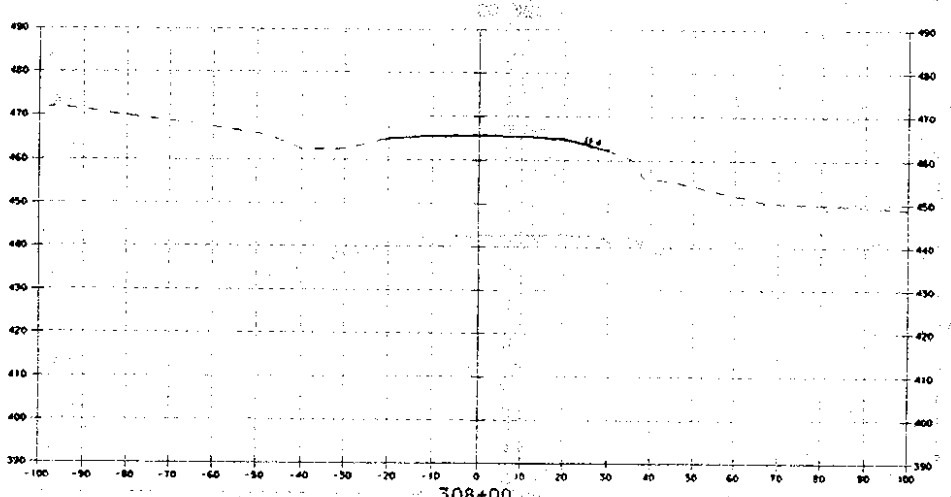
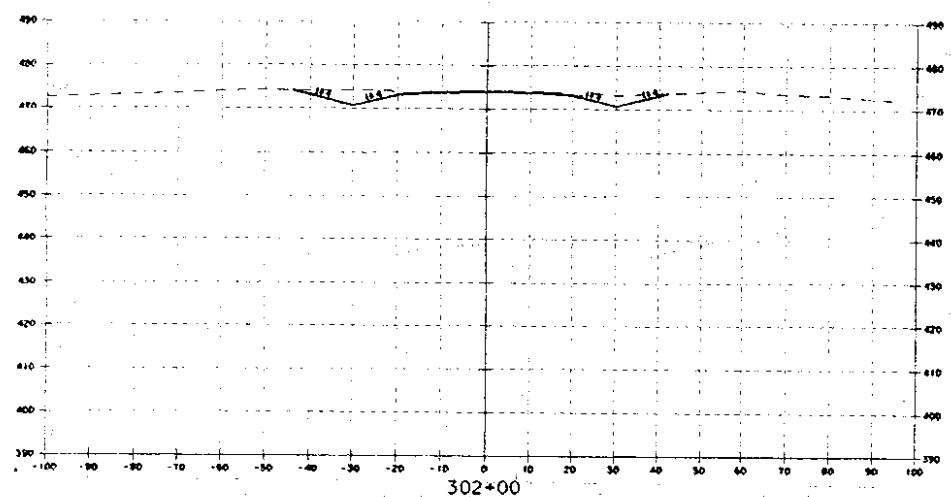
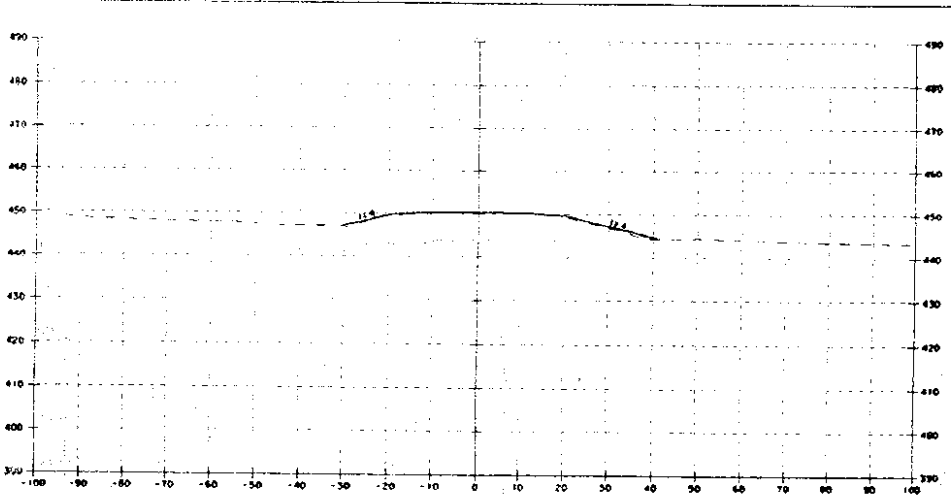
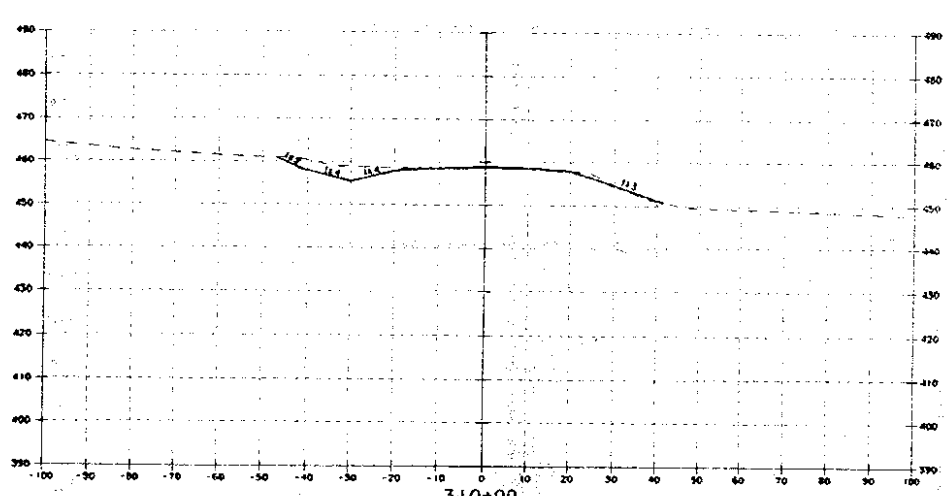


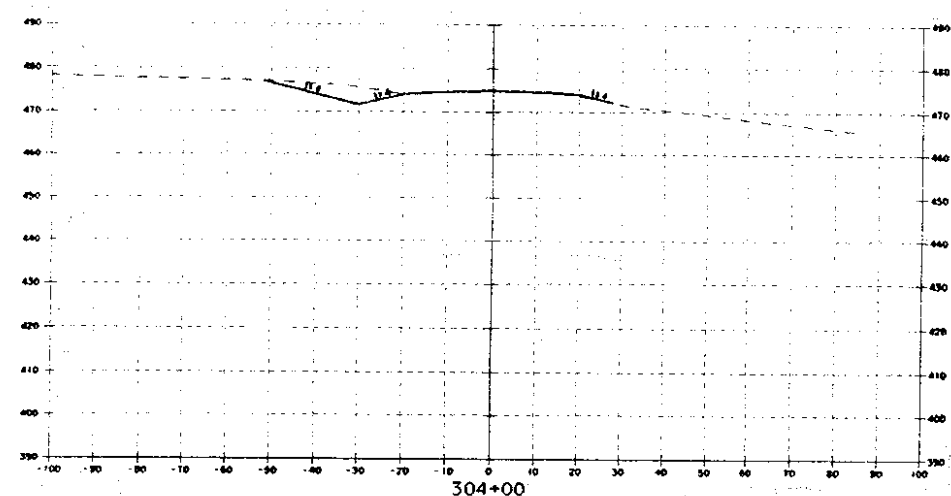

DATUM
 VERTICAL _____
 HORIZONTAL _____

SCALE 1" = 40'-0"
 20 0 20

ALTERNATIVE B

SURVEYED BY _____ DATE _____
 DRAWN BY C. WOODS DATE _____
 SQUAD LEADER J.A. GARGO
 DESIGN FILE NO. /789051/14051n/14051nn.dgn
 PARM FILE /789051/14051n/14051nn.dgn PLOTTED 7/95
 PROJ. NAME BRANDON - LEICESTER
 PROJ. NO. FECC F 019-3(29)
 SHEET OF SHEETS