
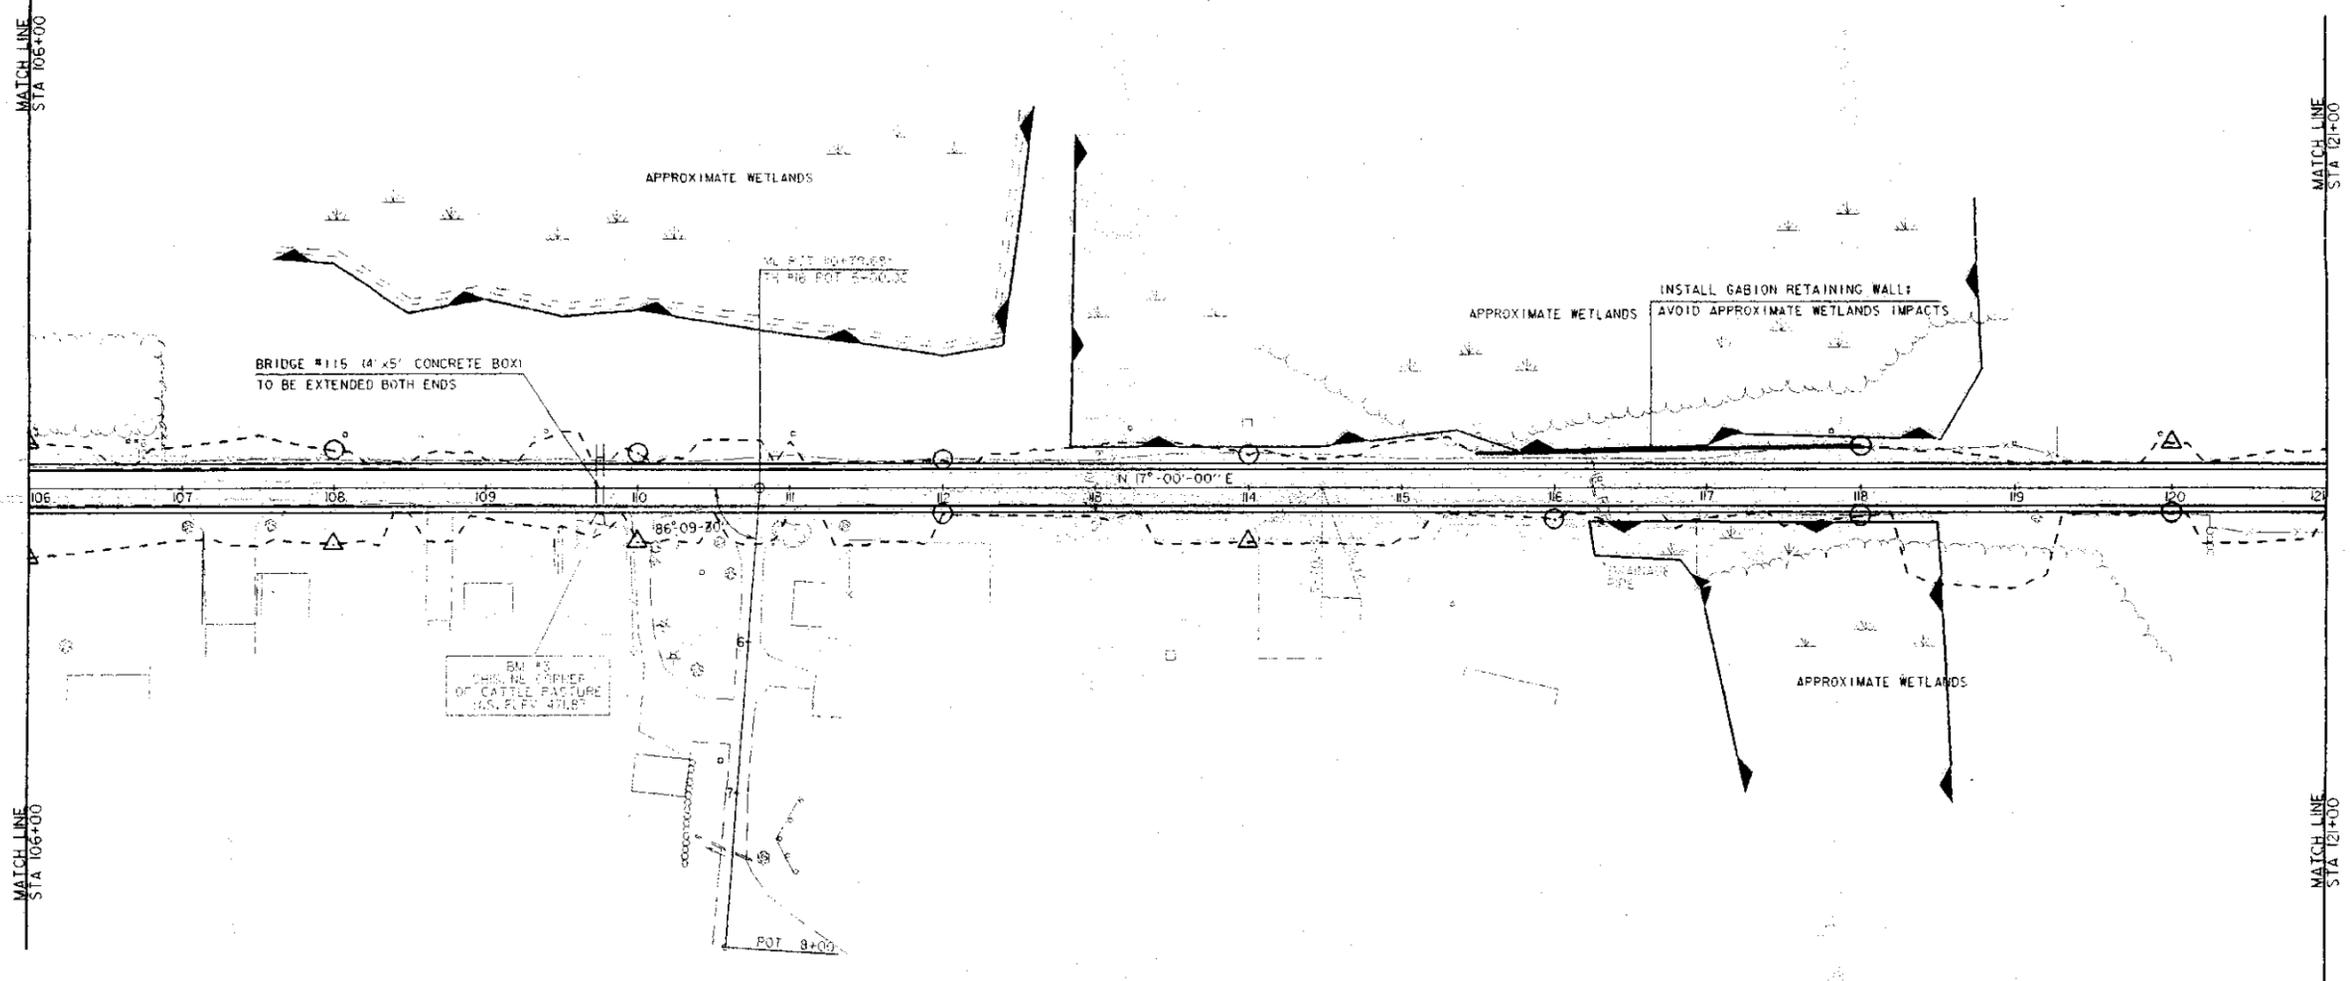


NOTES:

GUARD RAIL AND  
GABION RETAINING WALL  
STA 115+50 Δ 118+00 LT

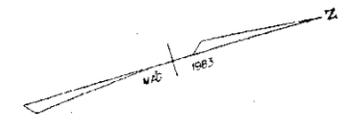

**ALTERNATIVE C**

SURVEYED BY	C. WOODS	DATE	
DRAWN BY	J.A. GARSO	DATE	
SQUAD LEADER	J.A. GARSO		
DESIGN FILE NO.	/78d051/1d051bd.dgn		
IPARM FILE	.../iparms/102.	DATE PLOTTED	7/95
PROJ. NAME	BRANDON-LEICESTER		
PROJ. NO.	FECC F 019-3 (29)		
SHEET	2	OF	15 SHEETS

