
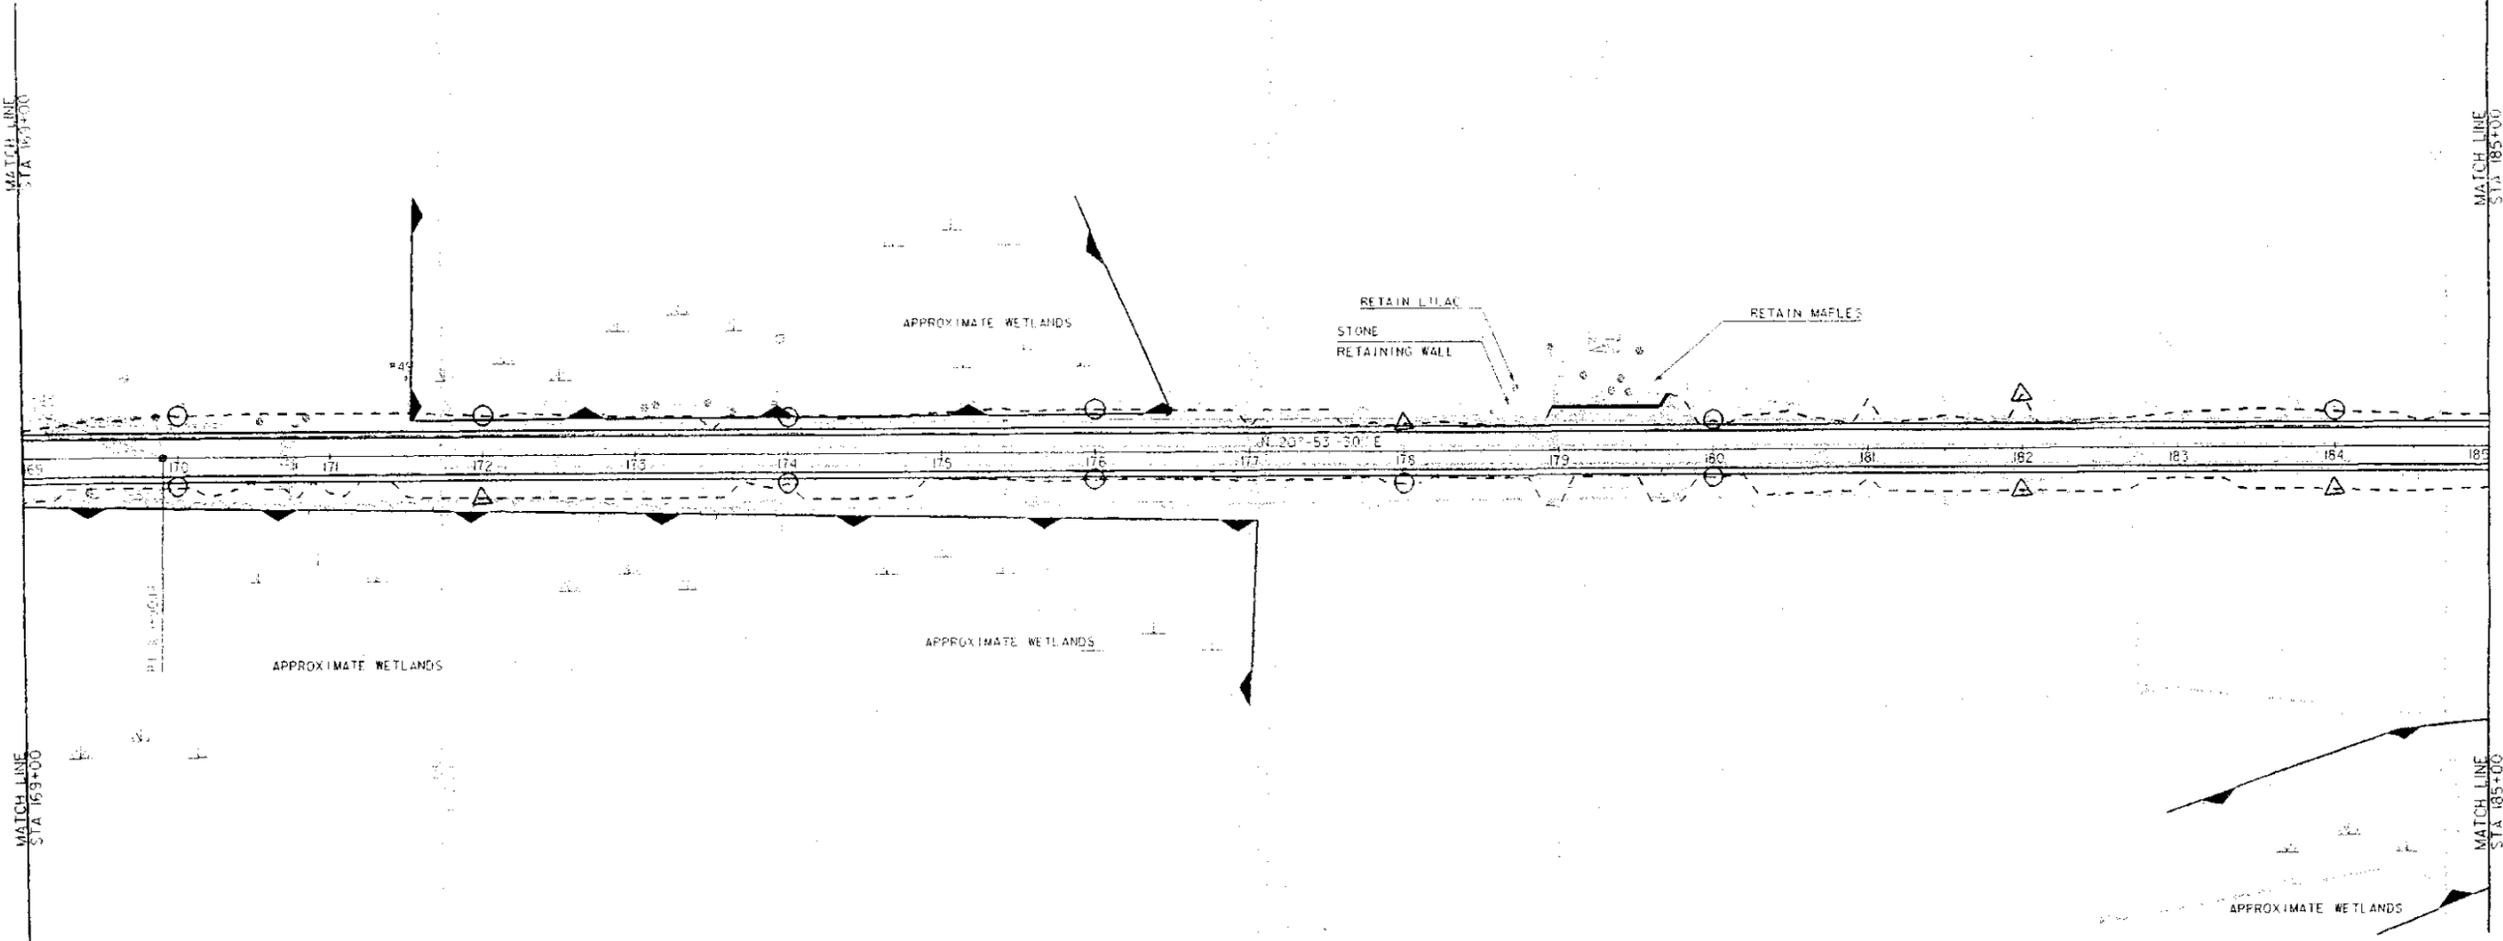


NOTES:


1:2 FILL SLOPES  
 STA 170+00 & 177+00 LT  
 1:3 FILL SLOPES  
 STA 176 RT

REDUCED CLEAR ZONE:  
 16 FEET FROM EDGE OF LANE  
 STA 178+00 & 180+00 LT

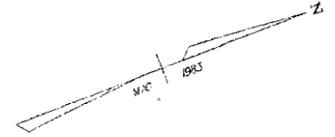

**ALTERNATIVE C**

SURVEYED BY	C. WOODS	DATE	
DRAWN BY	J.A. GARSO	DATE	
SQUAD LEADER	J.A. GARSO		
DESIGN FILE NO.	78d051/1d051bdr.dgn		
PARM FILE	../iparms/106.	DATE PLOTTED	7/95
PROJ. NAME	BRANDON-LEICESTER		
PROJ. NO.	FEGC F 019-3 (29)		
SHEET	6	OF	15 SHEETS

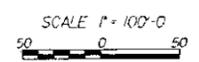

M  
 TICAL  
 HORIZONTAL