




MATCH LINE
STA 198+00

MATCH LINE
STA 198+00

MATCH LINE
STA 210+00

MATCH LINE
STA 210+00

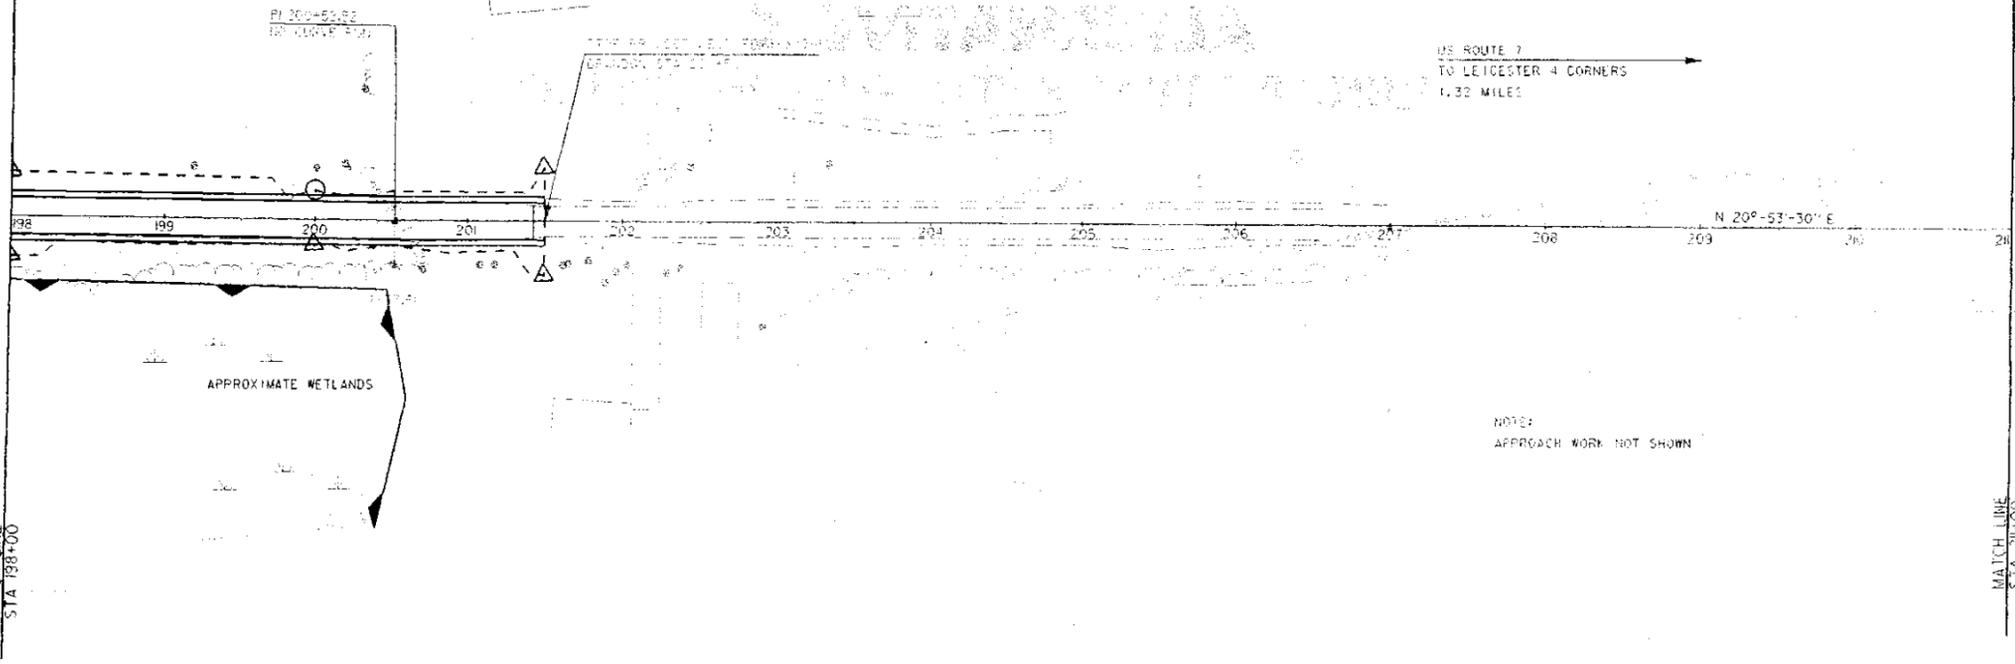


US ROUTE 7
TO LEICESTER 4 CORNERS
1.32 MILES

N 20°-53'-30" E

NOTE:
APPROACH WORK NOT SHOWN

ALTERNATIVE C

SURVEYED BY	C. WOODS	DATE	
DRAWN BY	J.A. GARSO	DATE	
SQUAD LEADER			
DESIGN FILE NO.	/78d051/1d051bdr.dgn		
DATE PLOTTED	7/95		
PROJ. NAME	BRANDON-LEICESTER		
PROJ. NO.	FECC F 019-3 (2S)		
SHEET	8	OF	SHEETS

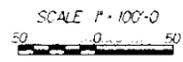

SCALE P = 100'-0"