


NOTES:


1:2 SLOPES WITH GUARD RAIL:
 STA 272+00 & 274+50 LT
 STA 272+00 & 273+60 RT

REDUCED CLEAR ZONE IN LEICESTER:
 15 FEET FROM EDGE OF LANE
 STA 275+00 & 287+00 LT & RT

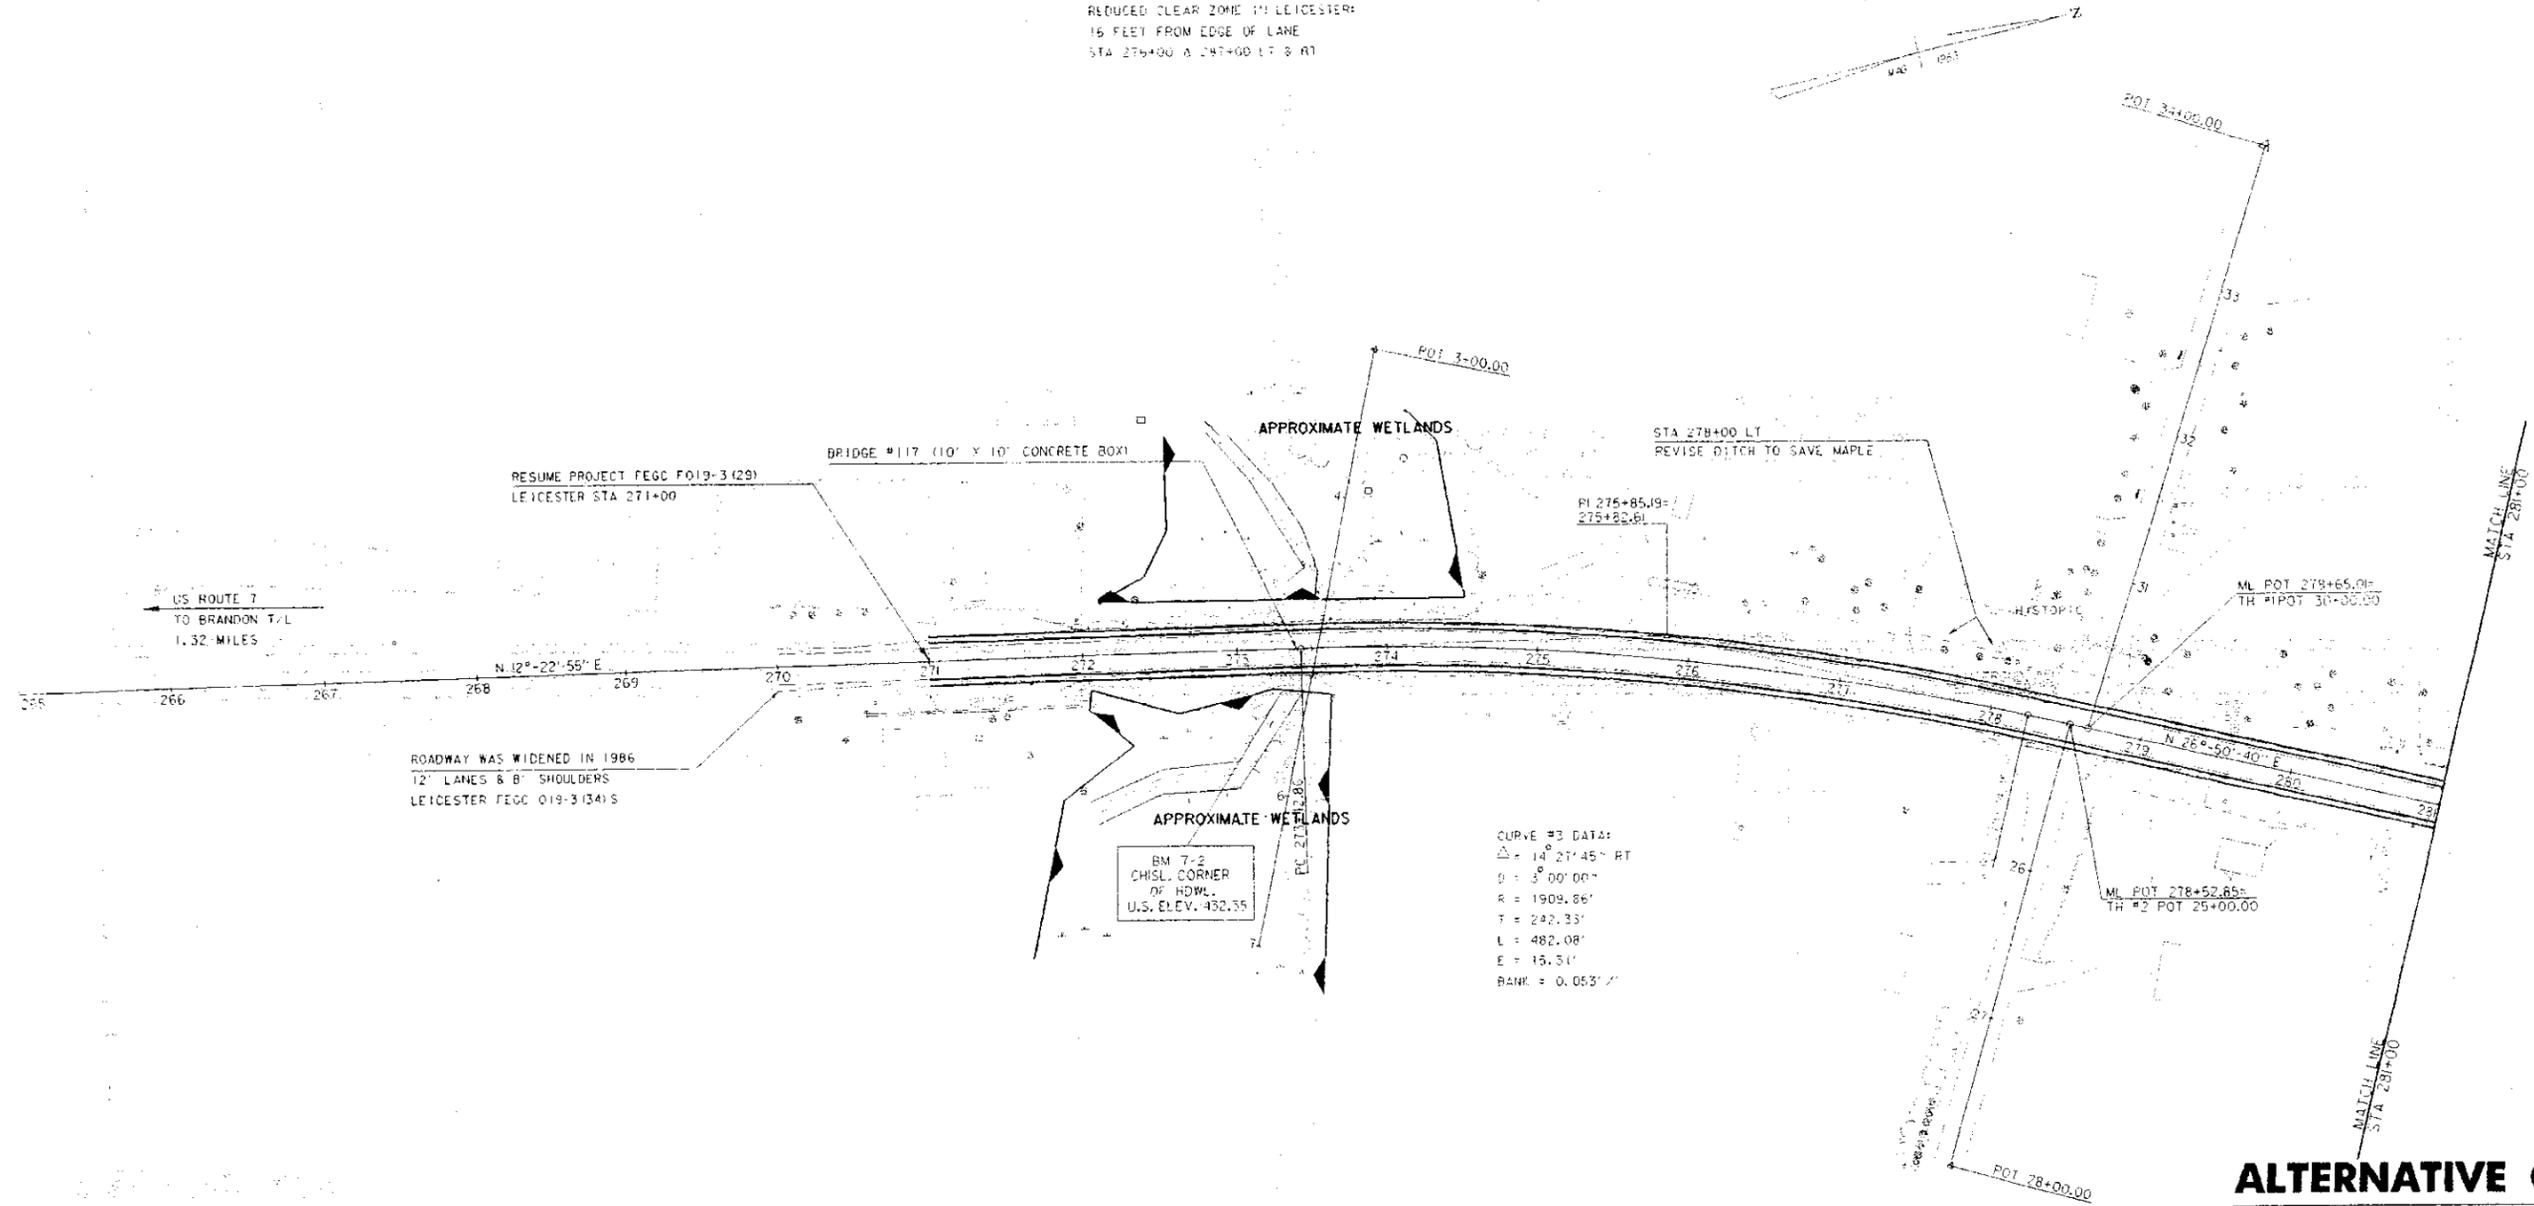

ALTERNATIVE C

| | | | |
|-----------------|----------------------|--------------|-----------|
| SURVEYED BY | C. WOODS | DATE | |
| DRAWN BY | J.A. GARSO | DATE | |
| SQUAD LEADER | | | |
| DESIGN FILE NO. | /78d05i/ld05ibdr.dgn | | |
| PARM FILE | .../iparms/112. | DATE PLOTTED | 7/95 |
| PROJ. NAME | BRANDON-LEICESTER | | |
| PROJ. NO. | FECC F 019-3 (29) | | |
| SHEET | 9 | OF | 15 SHEETS |

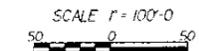

| | |
|------------|-------|
| DATUM | |
| VERTICAL | _____ |
| HORIZONTAL | _____ |