


DATUM
 HORIZONTAL
 VERTICAL

SHEET 13 OF 15 SHEETS
 PROJ. NO. FECC F 019-3 (291)
 PROJ. NAME BRANSON-LEICESTER
 FILE .../perms/116.1 PLOTTED DATE 7/95
 DESIGN FILE NO. /78051/1051bdr.dgn
 SURVEYED BY C. WOODS
 DRAWN BY J.A. GARSO
 SOUD LEADER
 DATE

SCALE 1" = 100'-0"
 0 50

ALTERNATIVE C

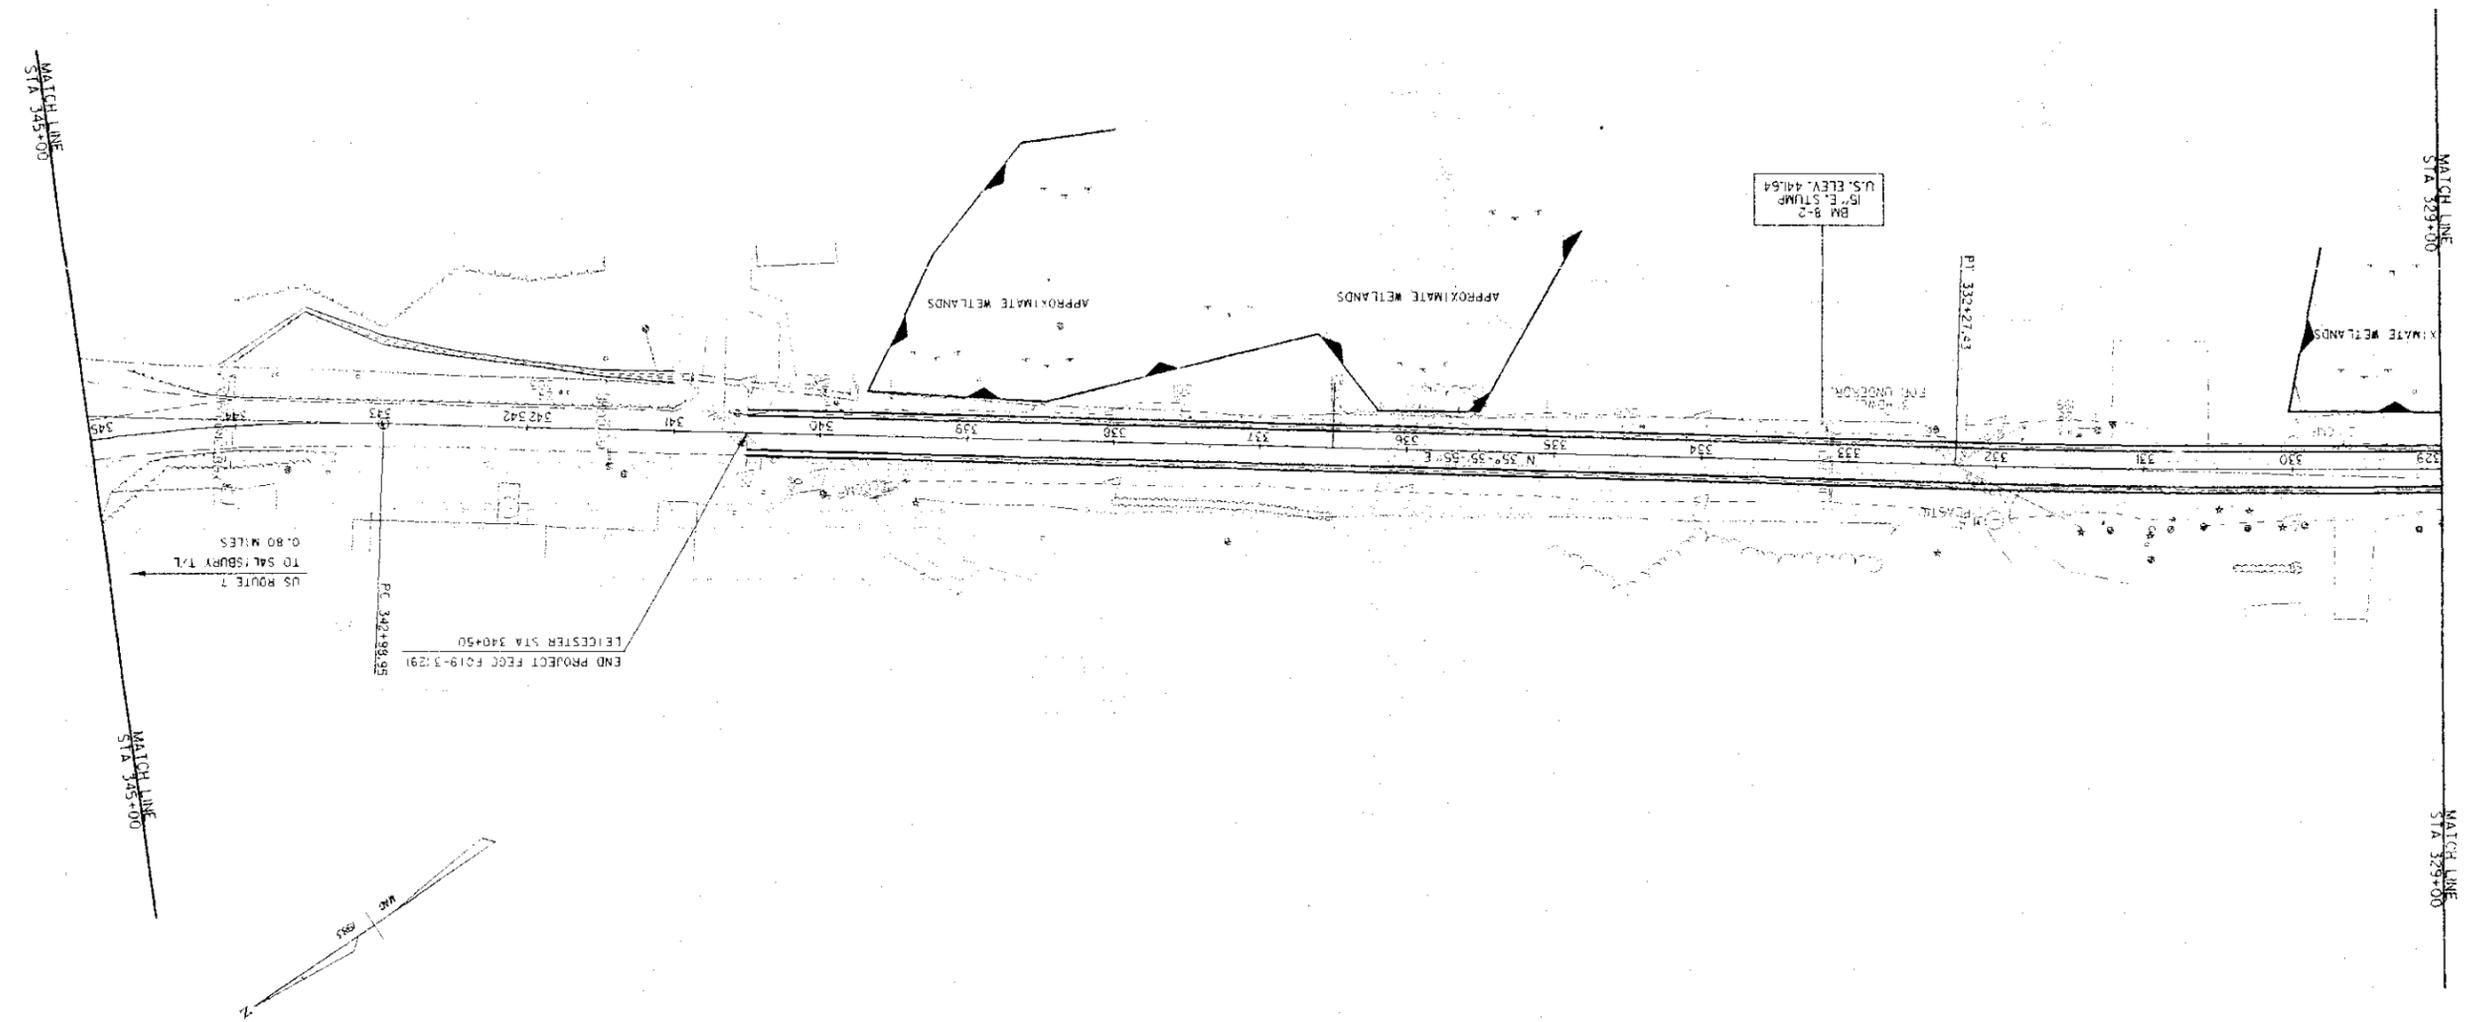

US ROUTE 7
 TO SALISBURY T.L.
 0.80 MILES

END PROJECT FECC F019-3 (291)
 LEICESTER STA 340+50
 PC 342+98.95

NOTE:
 REVISED DITCH OF 1:2 AFTER CLEAR ZONE:
 STA 331+00 LEFT
 STA 334+00 & 336+00 LEFT
 STA 338+00 & 339+00 LEFT