

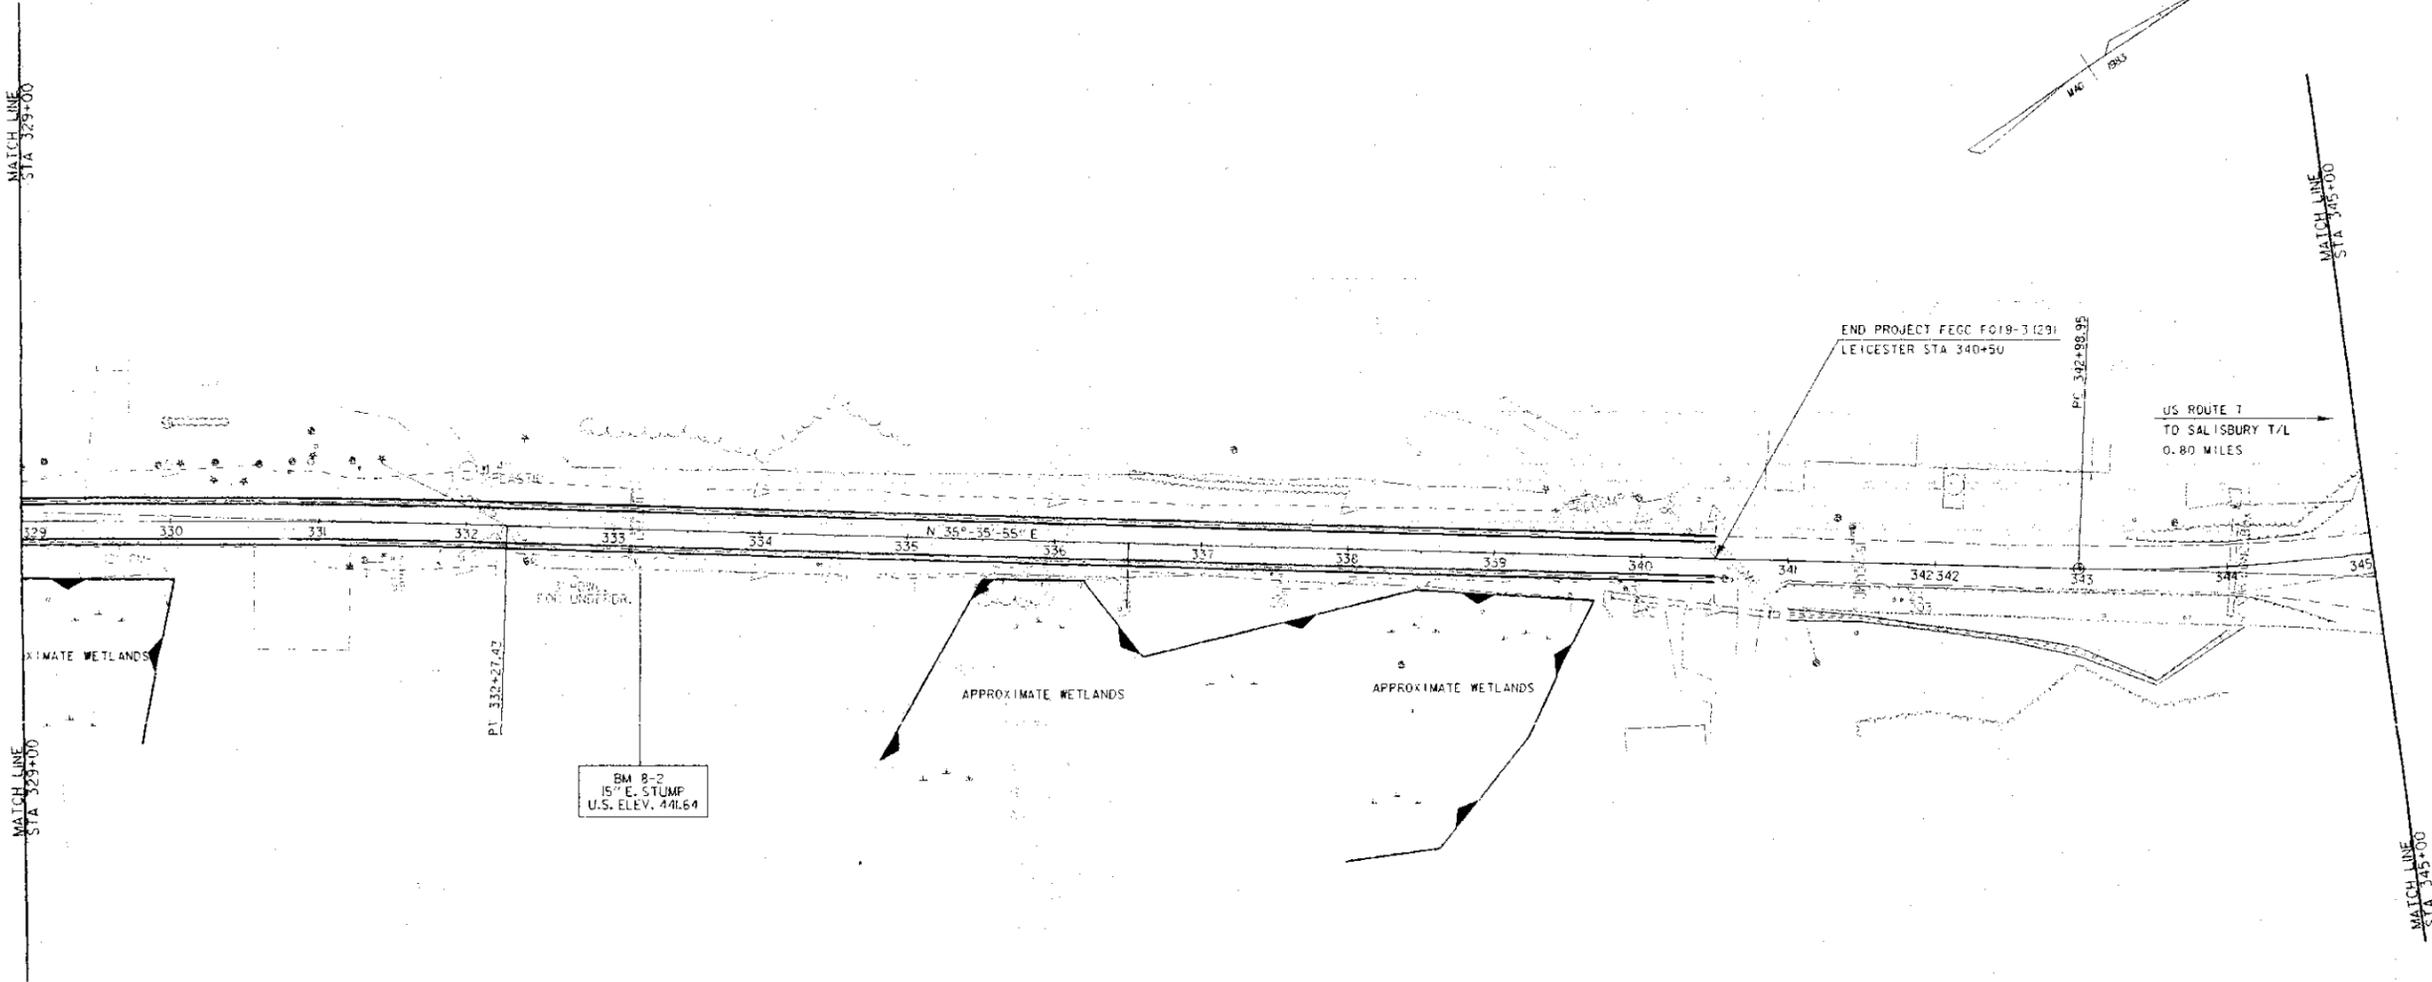


NOTES
 REVISED DITCH OF 1:2 AFTER CLEAR ZONE:
 STA 331+00 LEFT
 STA 334+00 & 336+00 LEFT
 STA 338+00 @ 339+00 LEFT

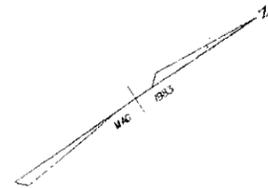

ALTERNATIVE C

DATUM	_____
VERTICAL	_____
HORIZONTAL	_____

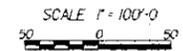

SURVEYED BY	_____	DATE	_____
DRAWN BY	C. WOODS	DATE	_____
SQUAD LEADER	J.A. GARSO		
DESIGN FILE NO.	78d051/1d051bdr.dgn		
WARM FILE	.../iparms/116.1	DATE PLOTTED	7/95
PROJ. NAME	BRANDON-LEICESTER		
PROJ. NO.	FECC F 019-3 (29)		
SHEET	13 OF 15	SHEETS	