


STATE OF VERMONT AGENCY OF TRANSPORTATION

R.O.W. PLANS




PROPOSED IMPROVEMENT TOWNS OF BRANDON AND LEICESTER COUNTIES OF RUTLAND AND ADDISON U.S. RTE 7 (PRINCIPAL ARTERIAL)

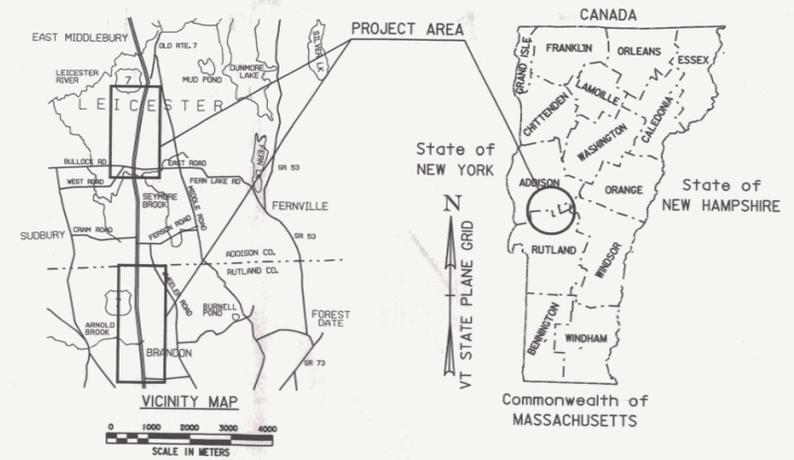

BEGINNING ON U.S. ROUTE 7 APPROXIMATELY 885m NORTH OF THE BRANDON/PITTSFORD TOWN LINE AND EXTENDING NORTHERLY 3064 m TO THE BRANDON-LEICESTER TOWN LINE WHERE IT STOPS. IT RESUMES APPROXIMATELY 2000 m NORTH OF THE BRANDON-LEICESTER TOWN LINE AND EXTENDS NORTHERLY 2129 m WHERE IT ENDS.

LENGTH OF ROADWAY = 5193 m = 5.193 km
LENGTH OF PROJECT = 5193 m = 5.193 km

WORK TO BE PERFORMED UNDER THIS PROJECT INCLUDES FULL DEPTH RECONSTRUCTION AND WIDENING OF PAVEMENT, GRADING AND DRAINAGE.
LENGTH OF R. O. W. PROJECT = 954M± (3,130 FT.)

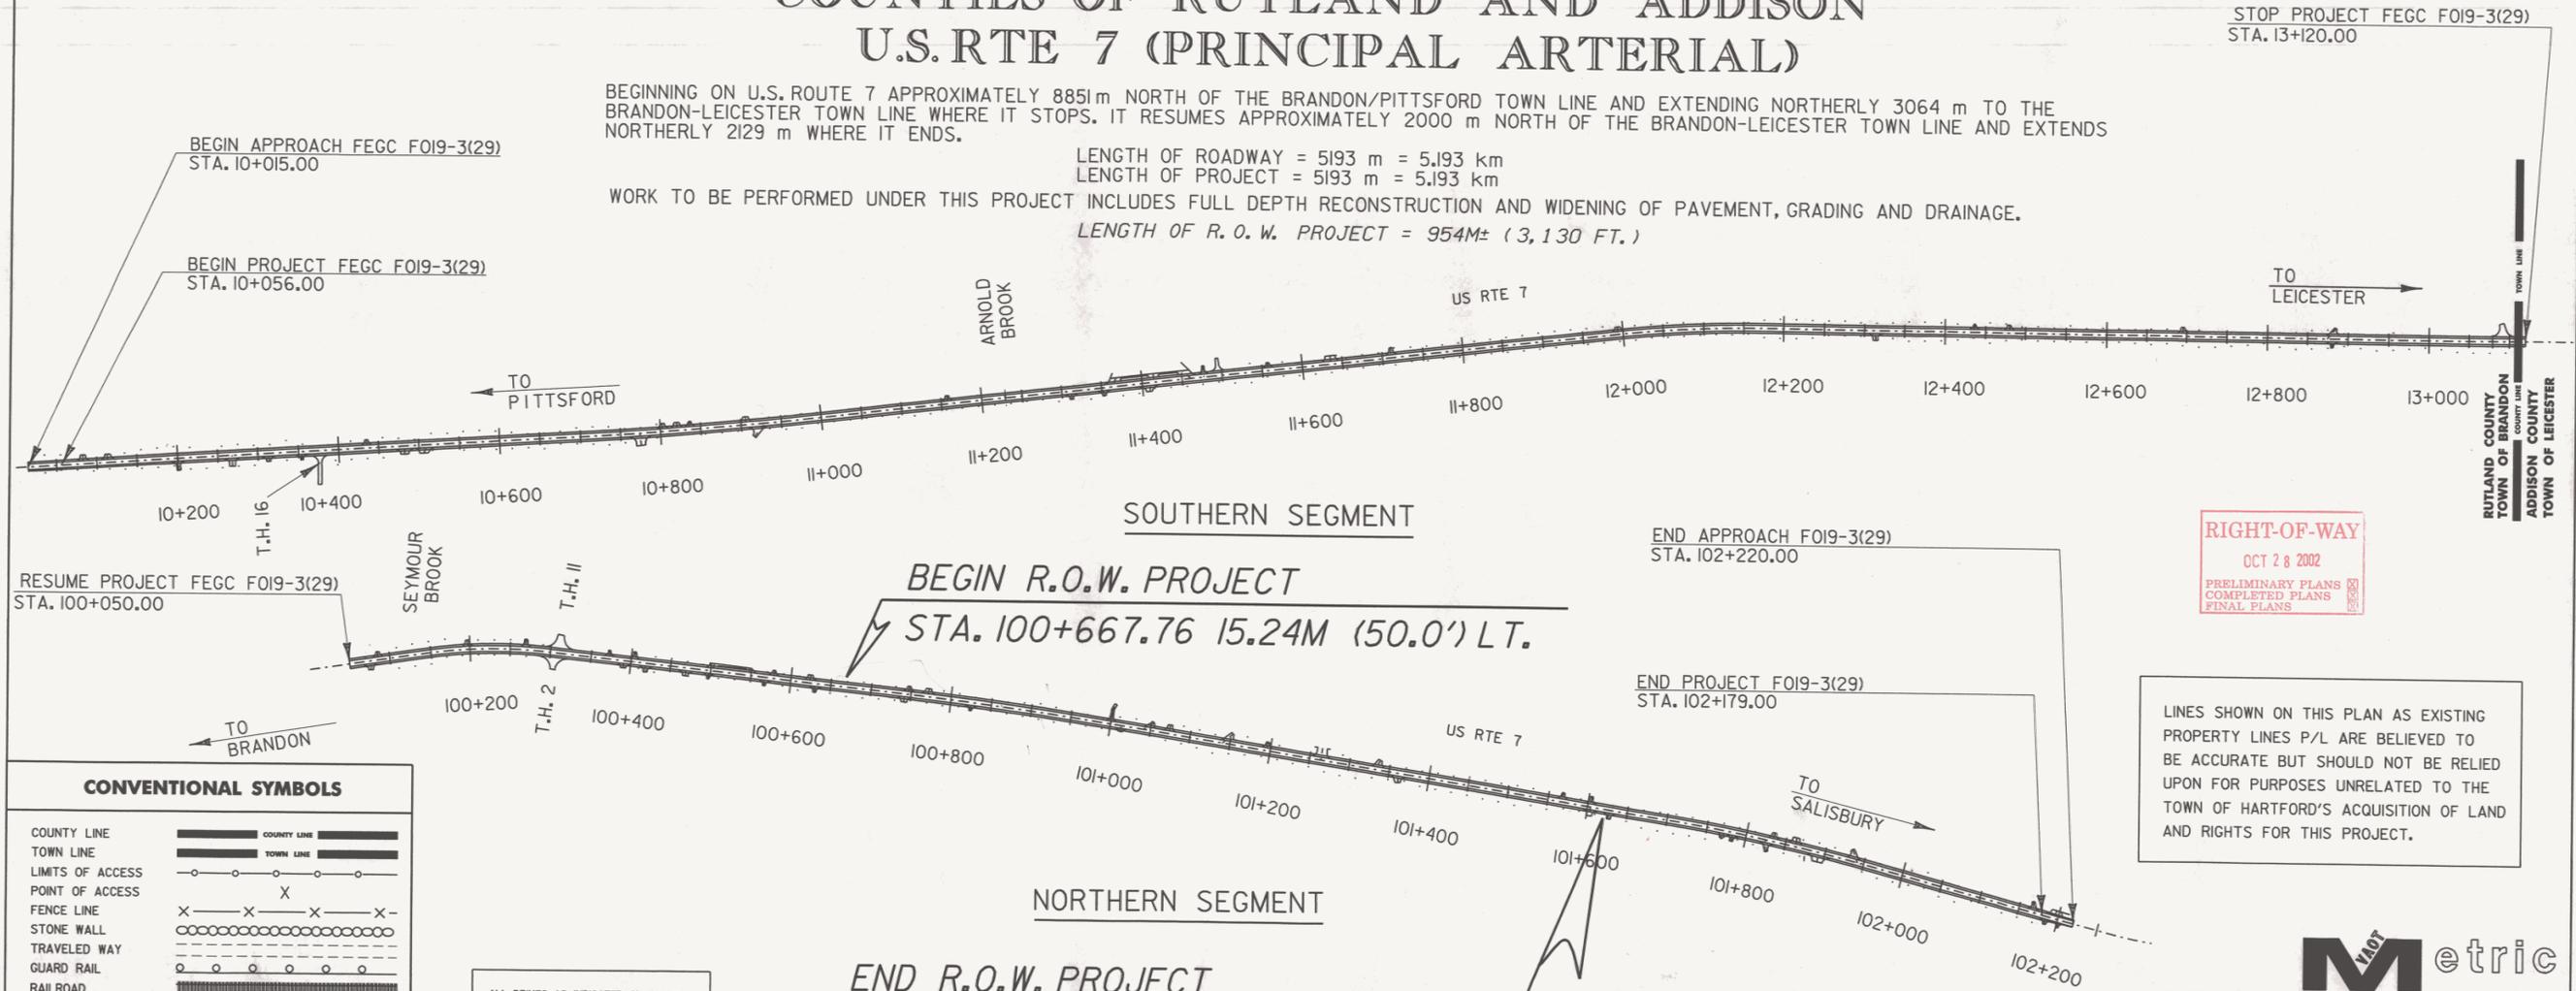


RIGHT-OF-WAY
OCT 28 2002
PRELIMINARY PLANS
COMPLETED PLANS
FINAL PLANS

LINES SHOWN ON THIS PLAN AS EXISTING PROPERTY LINES P/L ARE BELIEVED TO BE ACCURATE BUT SHOULD NOT BE RELIED UPON FOR PURPOSES UNRELATED TO THE TOWN OF HARTFORD'S ACQUISITION OF LAND AND RIGHTS FOR THIS PROJECT.

CONVENTIONAL SYMBOLS	
COUNTY LINE	
TOWN LINE	
LIMITS OF ACCESS	
POINT OF ACCESS	
FENCE LINE	
STONE WALL	
TRAVELED WAY	
RAILROAD	
SURVEY LINE	
CULVERT	
POWER POLE	
TELEPHONE POLE	
TREES	
CONTROL OF ACCESS	
PROPERTY LINE	
R.O.W. TAKING LINE	
SLOPE RIGHTS	
TOP OF CUT	
TOE OF SLOPE	
DITCH	
RIGHT OF WAY	

ALL DRIVES AS INDICATED ON PLANS ARE SUBJECT TO PERMITS PURSUANT TO TITLE 19 SECTION III, V.S.A.

SURVEYED BY : VAOT
SURVEYED DATE : 6-29-2000
DATUM
VERTICAL : NAVD 88
HORIZONTAL : NAD 83

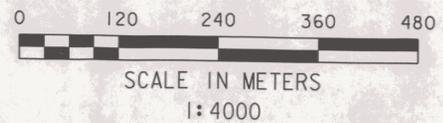

END R.O.W. PROJECT
STA. 101+621.87 15.24M (50.0') RT.

BEGIN R.O.W. PROJECT
STA. 100+667.76 15.24M (50.0') LT.

THESE PLANS ARE SUBJECT TO SUCH ENGINEERING CHANGES AS MAY BE REQUIRED BY THE FEDERAL HIGHWAY ADMINISTRATION OR THE DIRECTOR OF PROJECT DEVELOPMENT.
CONSTRUCTION IS TO BE CARRIED ON IN ACCORDANCE WITH THESE PLANS AND THE STANDARD SPECIFICATIONS FOR CONSTRUCTION DATED 1995, AS APPROVED BY THE FEDERAL HIGHWAY ADMINISTRATION ON AUGUST 21, 1995 FOR USE ON THIS PROJECT, INCLUDING ALL SUBSEQUENT REVISIONS AND SUCH REVISED SPECIFICATIONS AND SPECIAL PROVISIONS AS ARE INCORPORATED IN THESE PLANS.

APPROVED: DAVID J. SCOTT DATE 9-21-01
Director of Project Development

APPROVED: ALLEN N. BLAKE DATE 9-21-01
Chief, Right of Way

BRANDON - LEICESTER
FEFC F 019-3(29)
R. O. W. SHEET 1 OF 10 SHEETS

