



TYPICAL CROSS SECTION ALONG CENTER LINE OF CATTLEPAASS

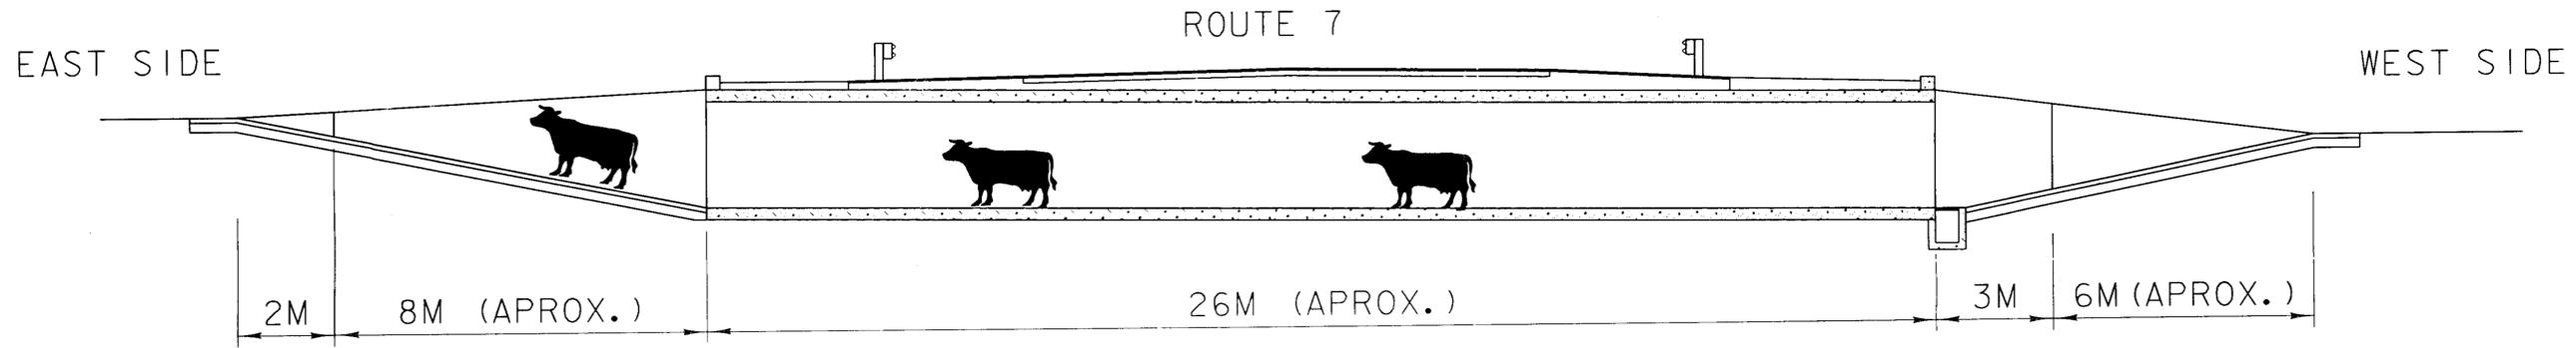

TYPICAL END SECTION

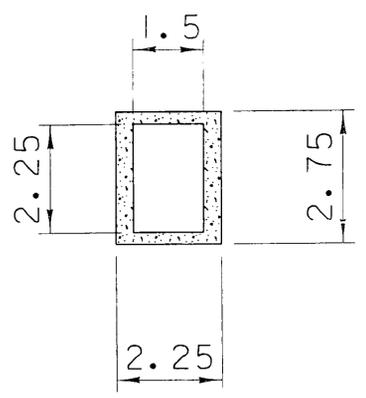

PROJECT NAME:	BRANDON -LEICESTER
PROJECT NUMBER:	
FILE NAME:	PLOT DATE: 12-AUG-2002
PROJECT LEADER:	DRAWN BY: M.GAGULIC
DESIGNED BY: M.GAGULIC	CHECKED BY:
	SHEET OF