




12+760.000

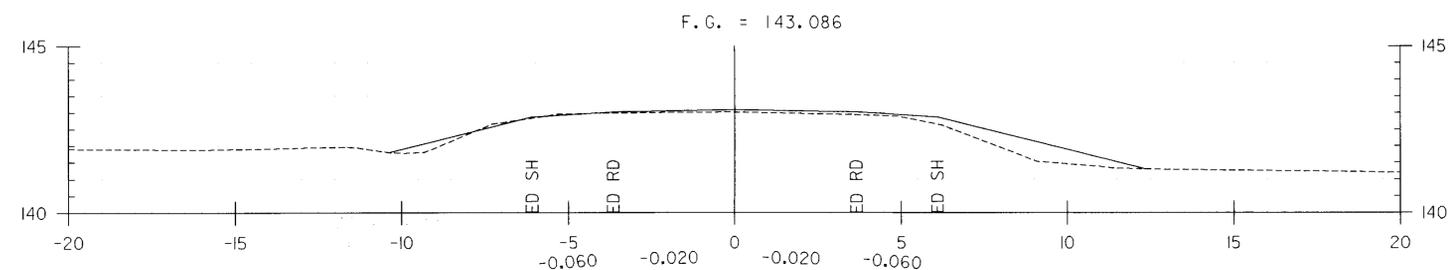

12+740.000

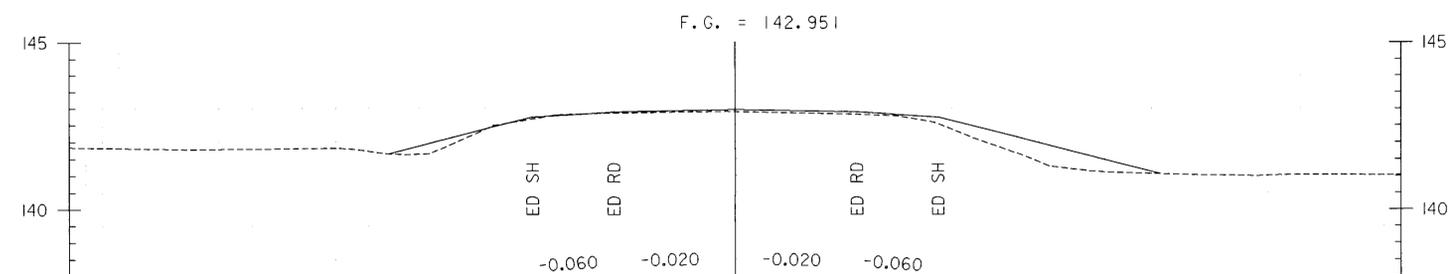

12+720.000

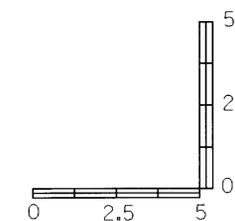

HORIZONTAL SCALE = 1:100  
VERTICAL SCALE = 1:100

<b>DATUM</b>	
VERTICAL	NAV D 88
HORIZONTAL	NAD 83

PROJECT: BRANDON-LEICESTER	PROJECT NO. : FEGC F 019-3 (29)
DESIGN FILE NAME: \$FILE\$	PLOT DATE: \$DATE\$
IPARM FILE NAME:	SURVEY DATE: 06-29-2000
SURVEYED BY: VAOT	DRAWN BY: C.SZCZEPANSKI
SQUAD LEADER: L. ORVIS P.C.	SHEET: 53 OF 106