




100+552.900

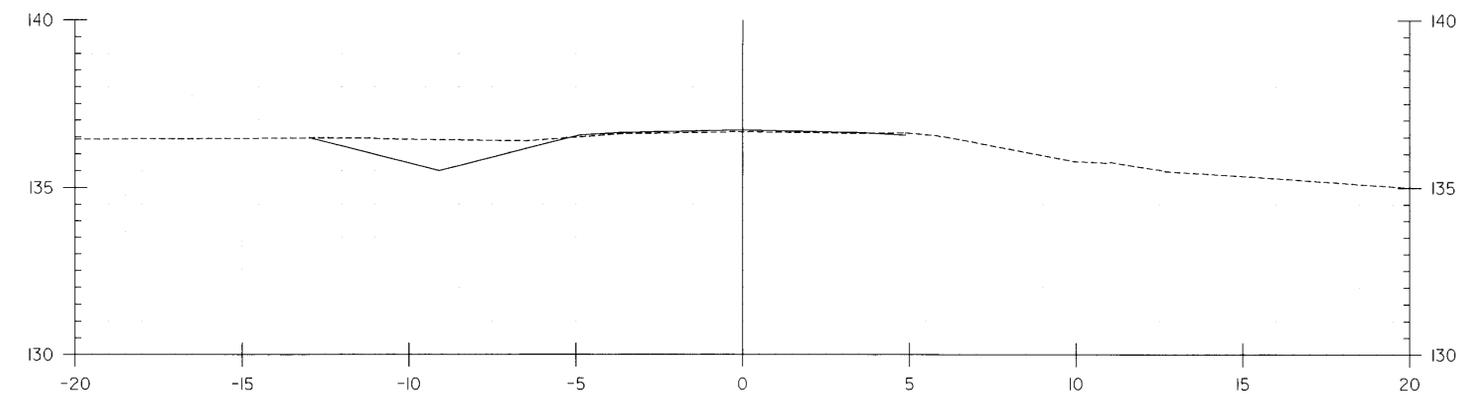

100+540.000

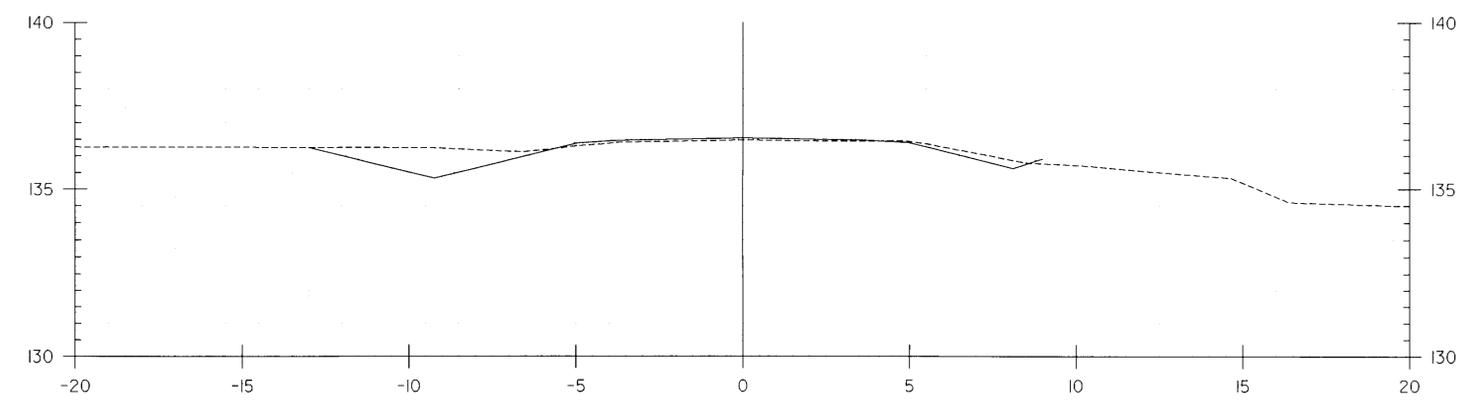

100+520.400

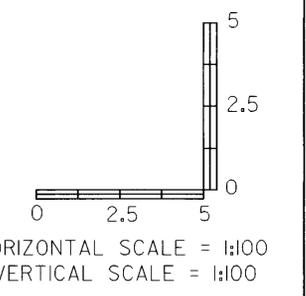

| | |
|--------------|---------|
| DATUM | |
| VERTICAL | NAVD 88 |
| HORIZONTAL | NAD 83 |

| | | | |
|-------------------|---|--------------|-------------------|
| PROJECT: | BRANDON-LEICESTER | PROJECT NO.: | FEGC F 019-3 (29) |
| DESIGN FILE NAME: | p:\Civil\Sheet\Cross sections & details\Cross sections\ | PLOT DATE: | 07/19/2002 |
| IPARM FILE NAME: | | SURVEY DATE: | 06-29-2000 |
| SURVEYED BY: | VAOT | DRAWN BY: | C.SZCZEPANSKI |
| SQUAD LEADER: | L. ORVIS P.C. | SHEET: | 88 OF 106 |