




100+680.000

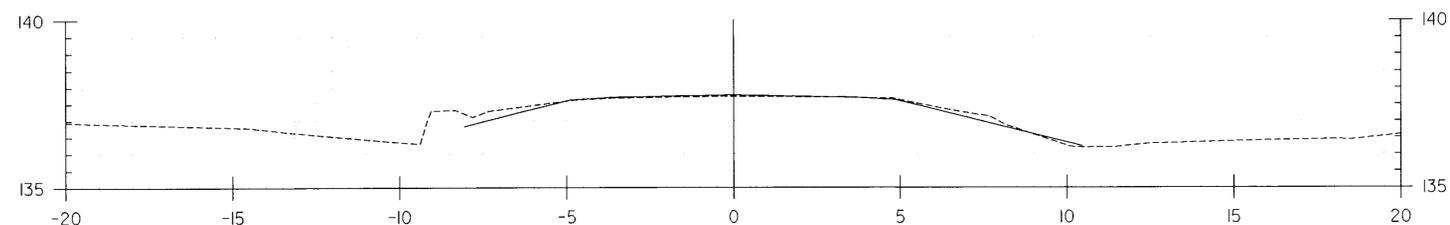

100+669.000

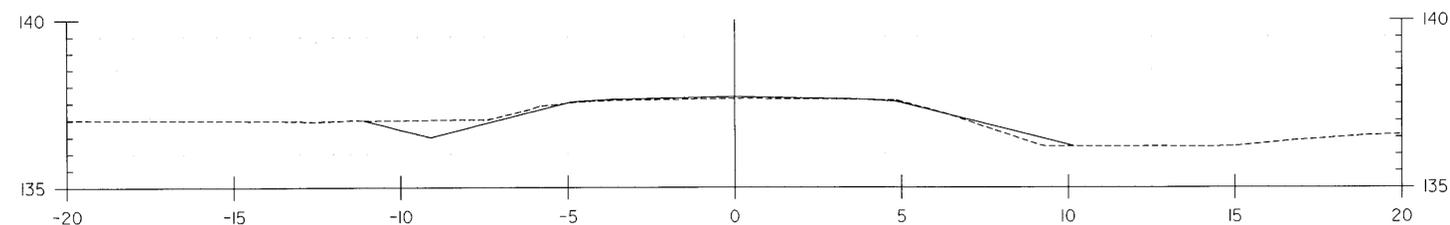

100+660.000

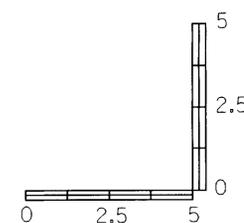

HORIZONTAL SCALE = 1:100
VERTICAL SCALE = 1:100

| | |
|--------------|---------|
| DATUM | |
| VERTICAL | NAVD 88 |
| HORIZONTAL | NAD 83 |

| | |
|--|--|
| PROJECT: BRANDON-LEICESTER | PROJECT NO.: FEGC F 019-3 (29) |
| DESIGN FILE NAME: p:\Civil\Sheet\Cross sections & details\Cross sections\vd0 | PLOT DATE: 07/19/2002 |
| IPARM FILE NAME: | SURVEY DATE: 06-29-2000 |
| SURVEYED BY: VAOT | DRAWN BY: C.SZCZEPANSKI |
| SQUAD LEADER: L. ORVIS P.C. | SHEET: 88 OF 106 |