




101+080.000

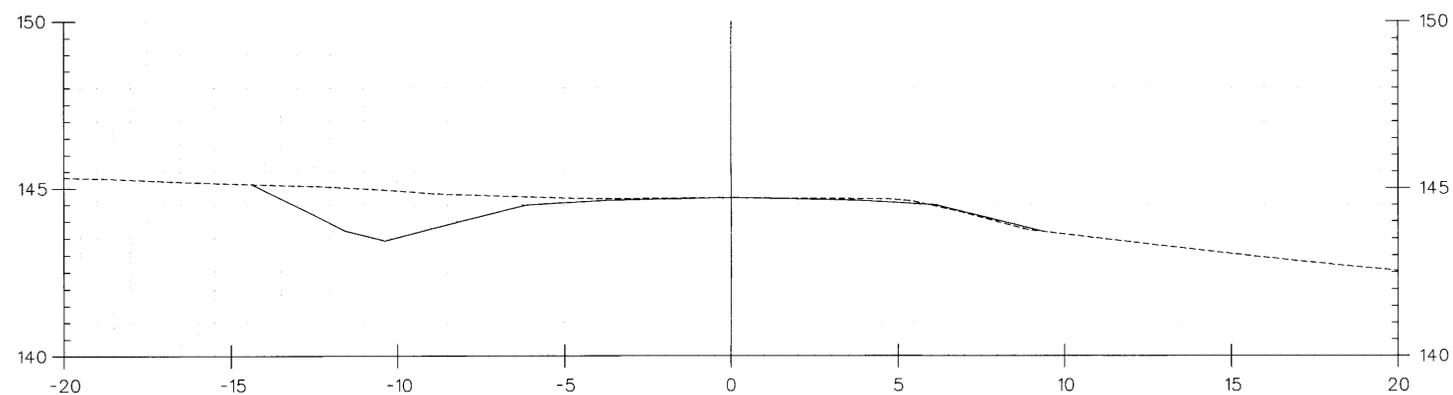

101+072.700

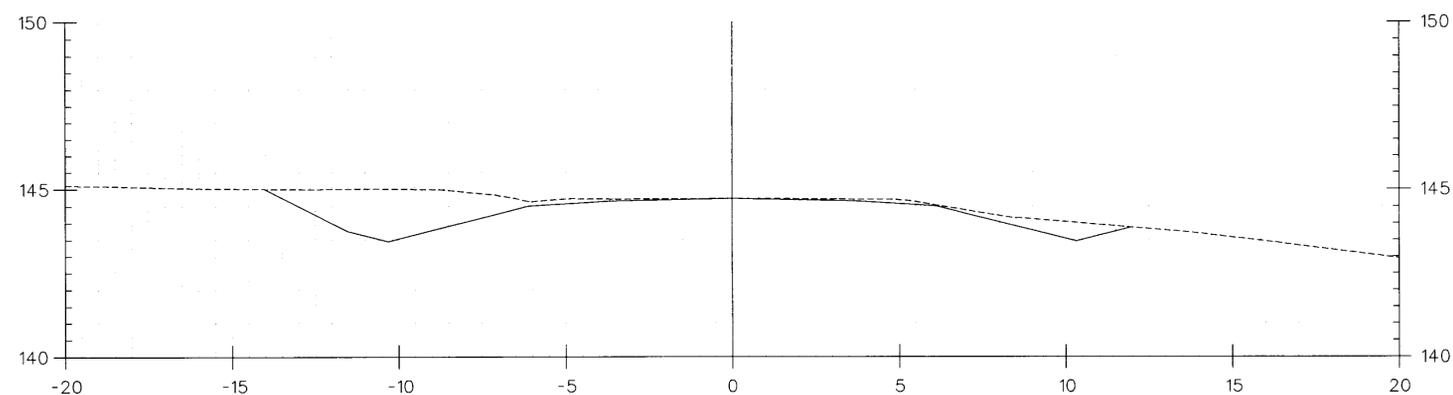

101+060.000

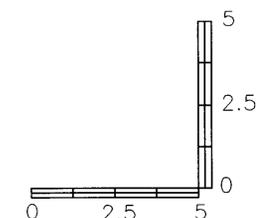

HORIZONTAL SCALE = 1:100
VERTICAL SCALE = 1:100

| | |
|------------|---------|
| DATUM | |
| VERTICAL | NAVD 88 |
| HORIZONTAL | NAD 83 |

| | | | |
|-------------------|--------------------------------------------------------------------|--------------|-------------------|
| PROJECT: | BRANDON-LEICESTER | PROJECT NO.: | FEGC F 019-3 (29) |
| DESIGN FILE NAME: | P:\Civil\Sheet\Cross sections & details\Cross sections\101d051xs27 | | |
| IPARM FILE NAME: | | PLOT DATE: | 07/22/2002 |
| SURVEYED BY: | VAOT | SURVEY DATE: | 06-29-2000 |
| SQUAD LEADER: | L. ORVIS P.C. | DRAWN BY: | C.SZCZEPANSKI |
| | | SHEET: | 88 OF 106 |