




101+420.000

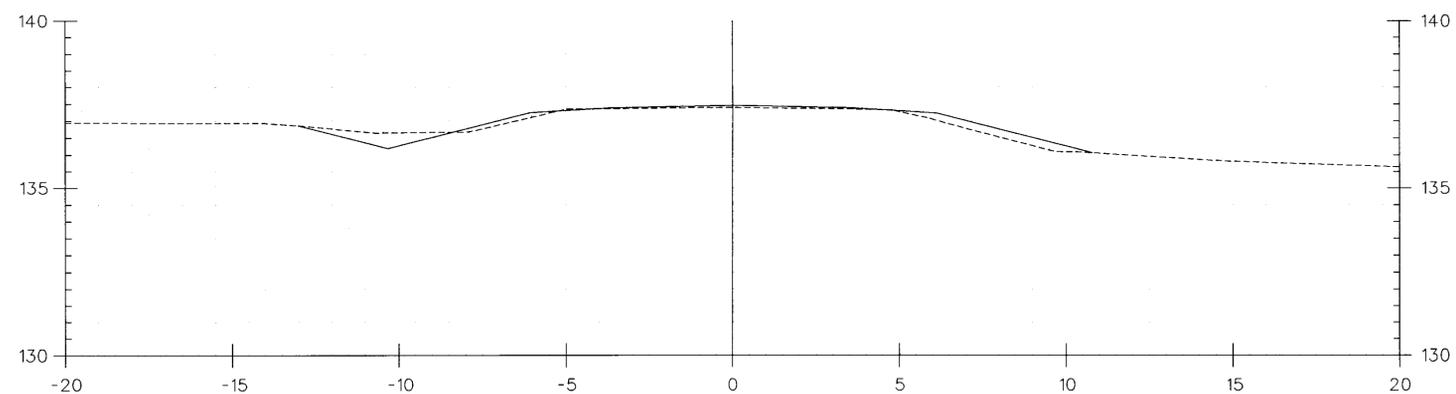

101+400.000

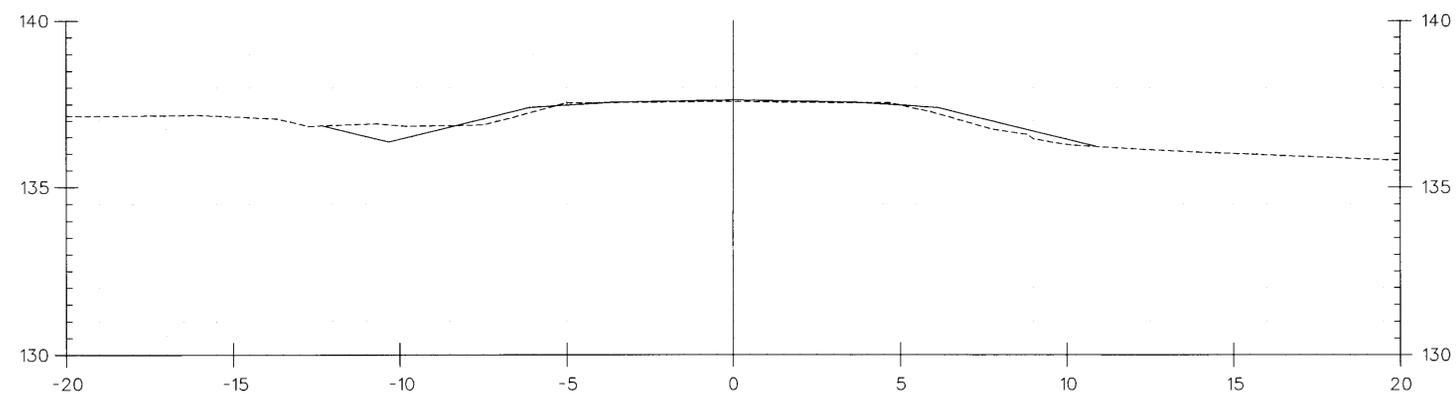

101+380.000

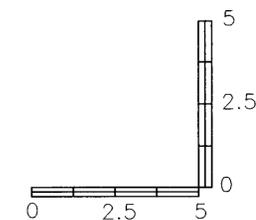

HORIZONTAL SCALE = 1:100
VERTICAL SCALE = 1:100

DATUM
VERTICAL NAVD 88
HORIZONTAL NAD 83

PROJECT: BRANDON-LEICESTER	PROJECT NO. : FEGC F 019-3 (29)
DESIGN FILE NAME:P:\Civil\Sheet\Cross sections & details\Cross sections\101d051xs35	PLOT DATE: 07/22/2002
IPARM FILE NAME:	SURVEY DATE:06-29-2000
SURVEYED BY: VAOT	DRAWN BY:C.SZCZEPANSKI
SQUAD LEADER: L. ORVIS P.C.	SHEET: 88 OF 106