




101+565.801

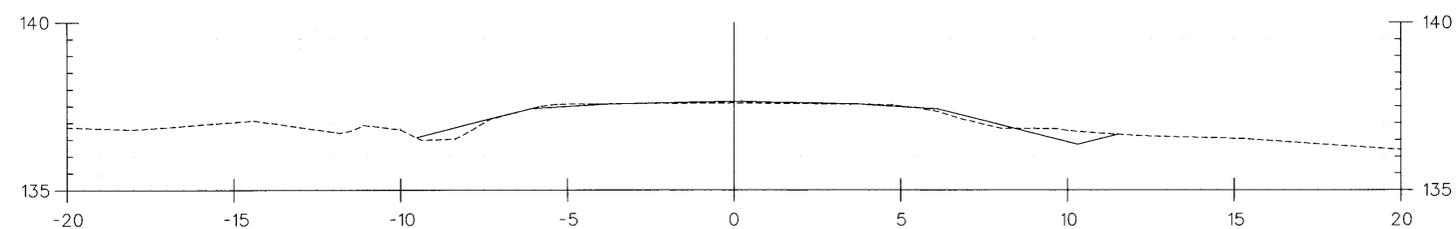

101+560.000

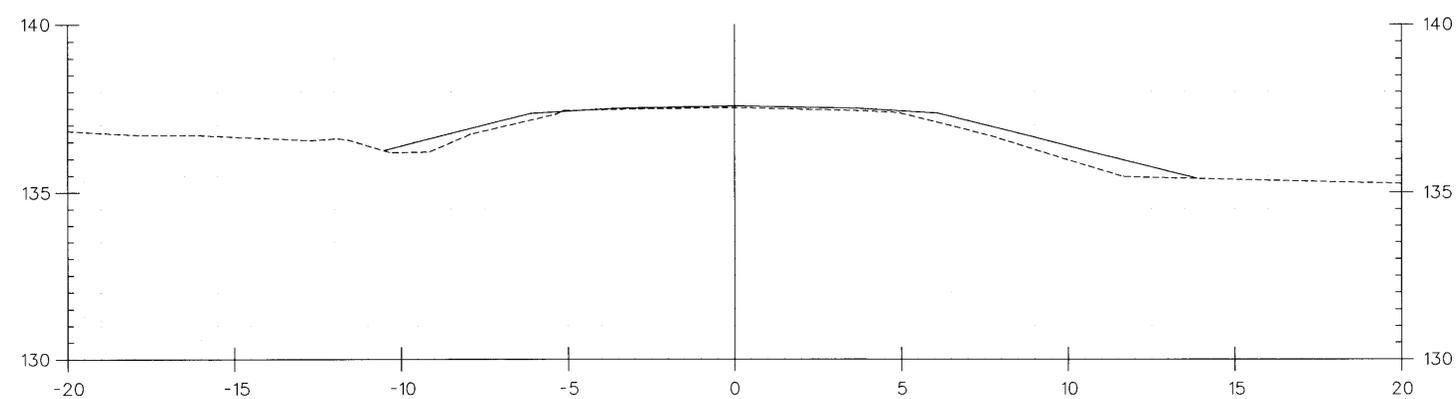

101+540.000

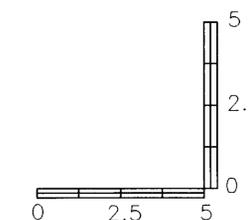

HORIZONTAL SCALE = 1:100
VERTICAL SCALE = 1:100

DATUM
VERTICAL NAVD_88
HORIZONTAL NAD_83

| | |
|--|--------------------------|
| PROJECT: | PROJECT NO.: |
| BRANDON-LEICESTER | FEGC F 019-3 (29) |
| DESIGN FILE NAME: P:\Civil\Sheet\Cross sections & details\Cross sections\td051xs38 | |
| IPARM FILE NAME: | PLOT DATE: 07/22/2002 |
| SURVEYED BY: VAOT | SURVEY DATE: 06-29-2000 |
| SQUAD LEADER: L. ORVIS P.C. | DRAWN BY: C. SZCZEPANSKI |
| | SHEET: 88 OF 106 |