




101+840.000

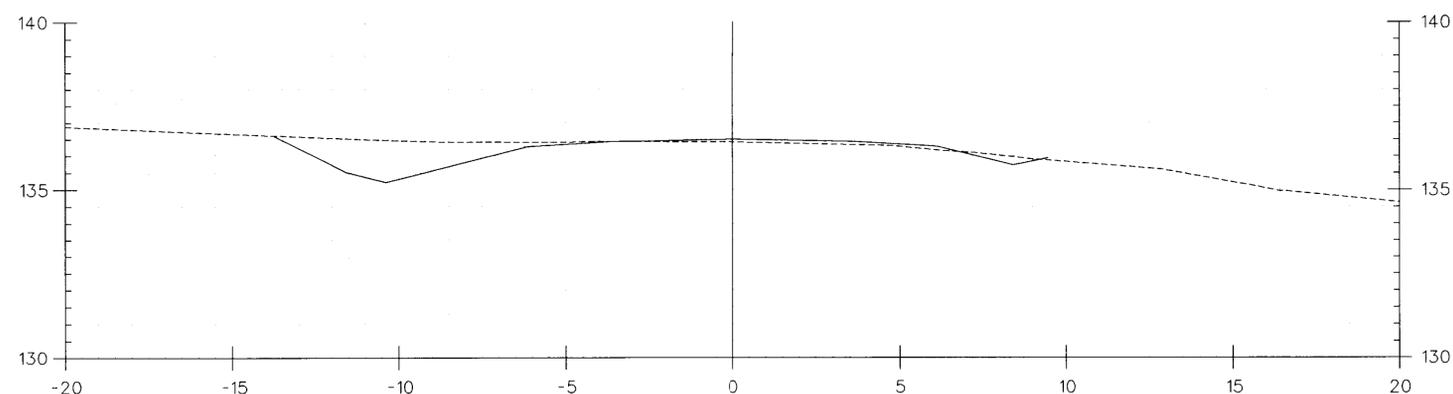

101+833.300

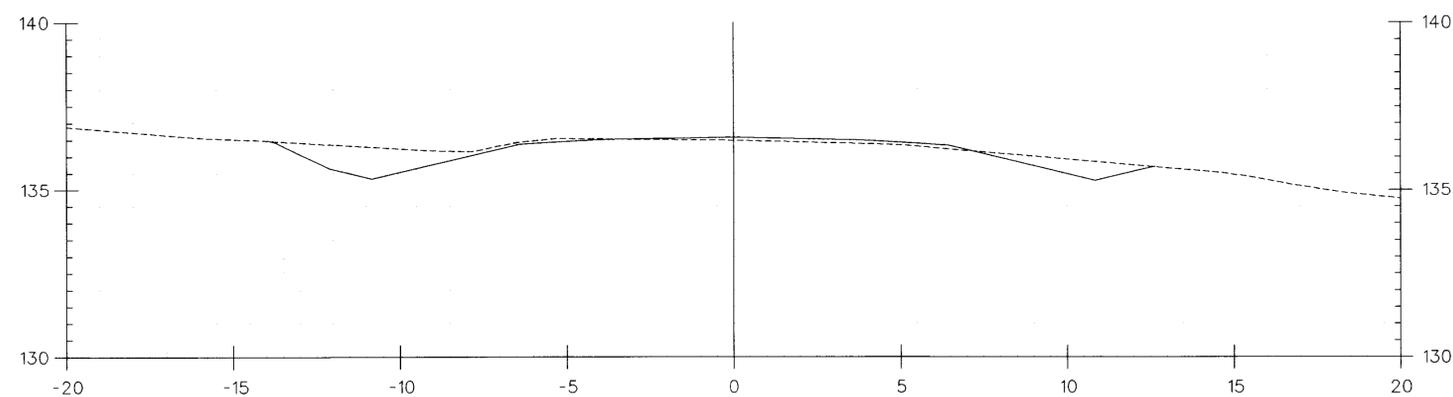

101+824.100

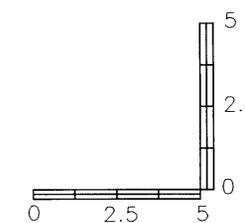

HORIZONTAL SCALE = 1:100
VERTICAL SCALE = 1:100

DATUM
VERTICAL NAVD 88
HORIZONTAL NAD 83

| | |
|--|---|
| PROJECT: BRANDON-LEICESTER | PROJECT NO. : FEGC F 019-3 (29) |
| DESIGN FILE NAME: P:\Civil\Sheet\Cross sections & details\Cross sections\101+824.100.dwg | PLOT DATE: 07/22/2002 |
| IPARM FILE NAME: | SURVEY DATE: 06-29-2000 |
| SURVEYED BY: VAOT | DRAWN BY: C.SZCZEPANSKI |
| SQUAD LEADER: L. ORVIS P.C. | SHEET: 88 OF 106 |