




101+942.200

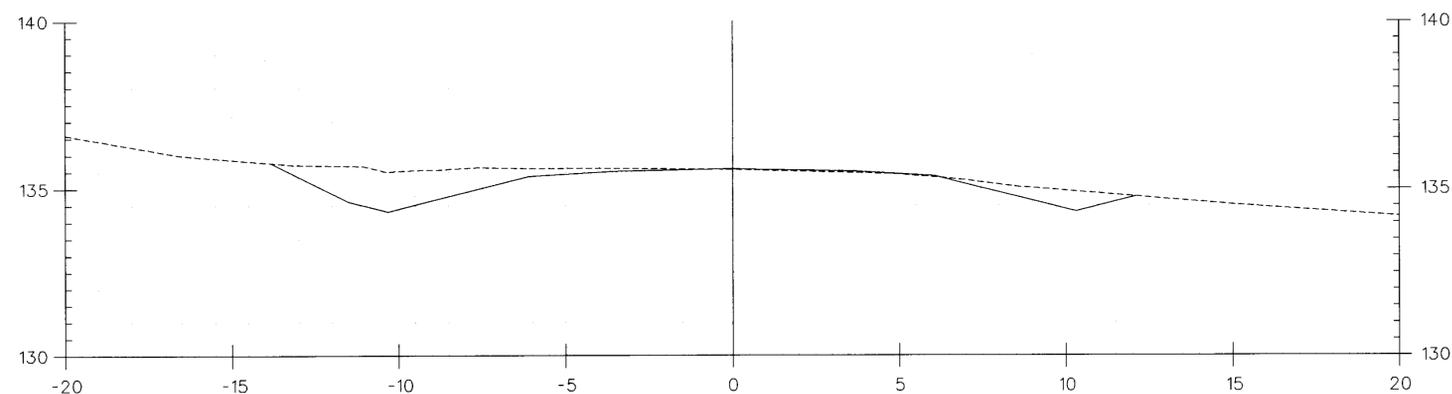

101+940.000

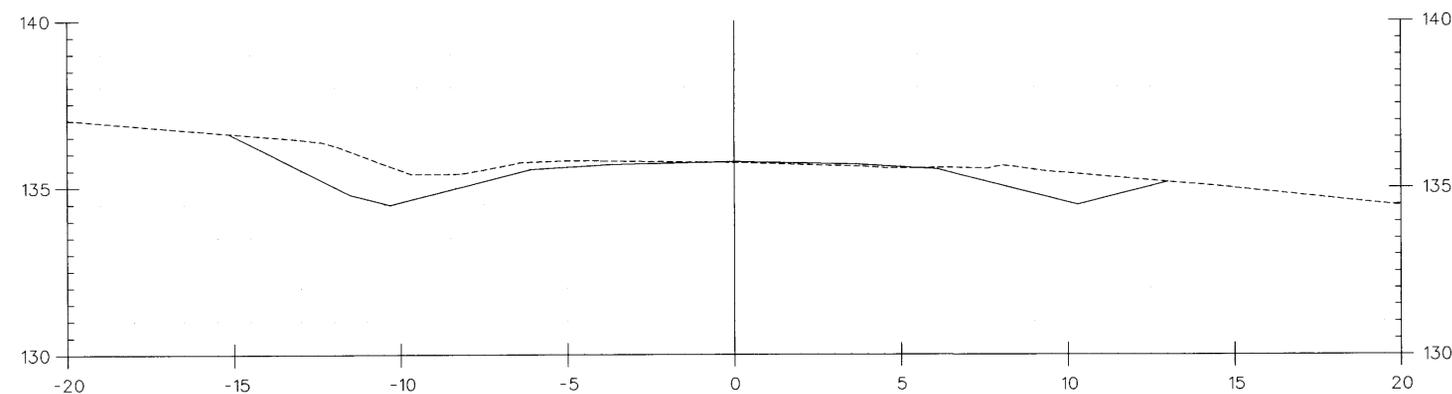

101+920.000

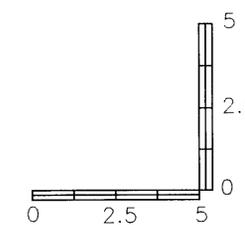

HORIZONTAL SCALE = 1:100  
 VERTICAL SCALE = 1:100

DATUM  
 VERTICAL NAVD 88  
 HORIZONTAL NAD 83

|  |   |
|--|---|
| PROJECT:<br><b>BRANDON-LEICESTER</b>   | PROJECT NO. :<br><b>FEGC F 019-3 (29)</b> |
| DESIGN FILE NAME: P:\Civil\Sheet\Cross sections & details\Cross sections\101+920.000.dwg | PLOT DATE: 07/22/2002                     |
| IPARM FILE NAME:   | SURVEY DATE: 06-29-2000                   |
| SURVEYED BY: VAOT  | DRAWN BY: C.SZCZEPANSKI                   |
| SQUAD LEADER: L. ORVIS P.C.  | SHEET: 88 OF 106                          |