


CLIMBING LANE TYPICAL SECTIONS

3-1/2" BITUMINOUS CONCRETE PAVEMENT (1-1/2" TYPE III, 2" TYPE II)	406.25
3" BASE COURSE, BITUMINOUS CONCRETE, TYPE I (SINGLE LIFT)	406.25
32" SUBBASE OF DENSE GRADED CRUSHED STONE	301.35
18" SAND BORROW	203.31
SHOULDERS: 1-1/2" BITUMINOUS CONCRETE PAVEMENT, TYPE III	406.25

MATERIAL ITEM	THICKNESS TOLERANCE
PAVEMENT (TOTAL DEPTH)	± 1/4"
SUBBASE	± 1"
SAND BORROW	± 1"

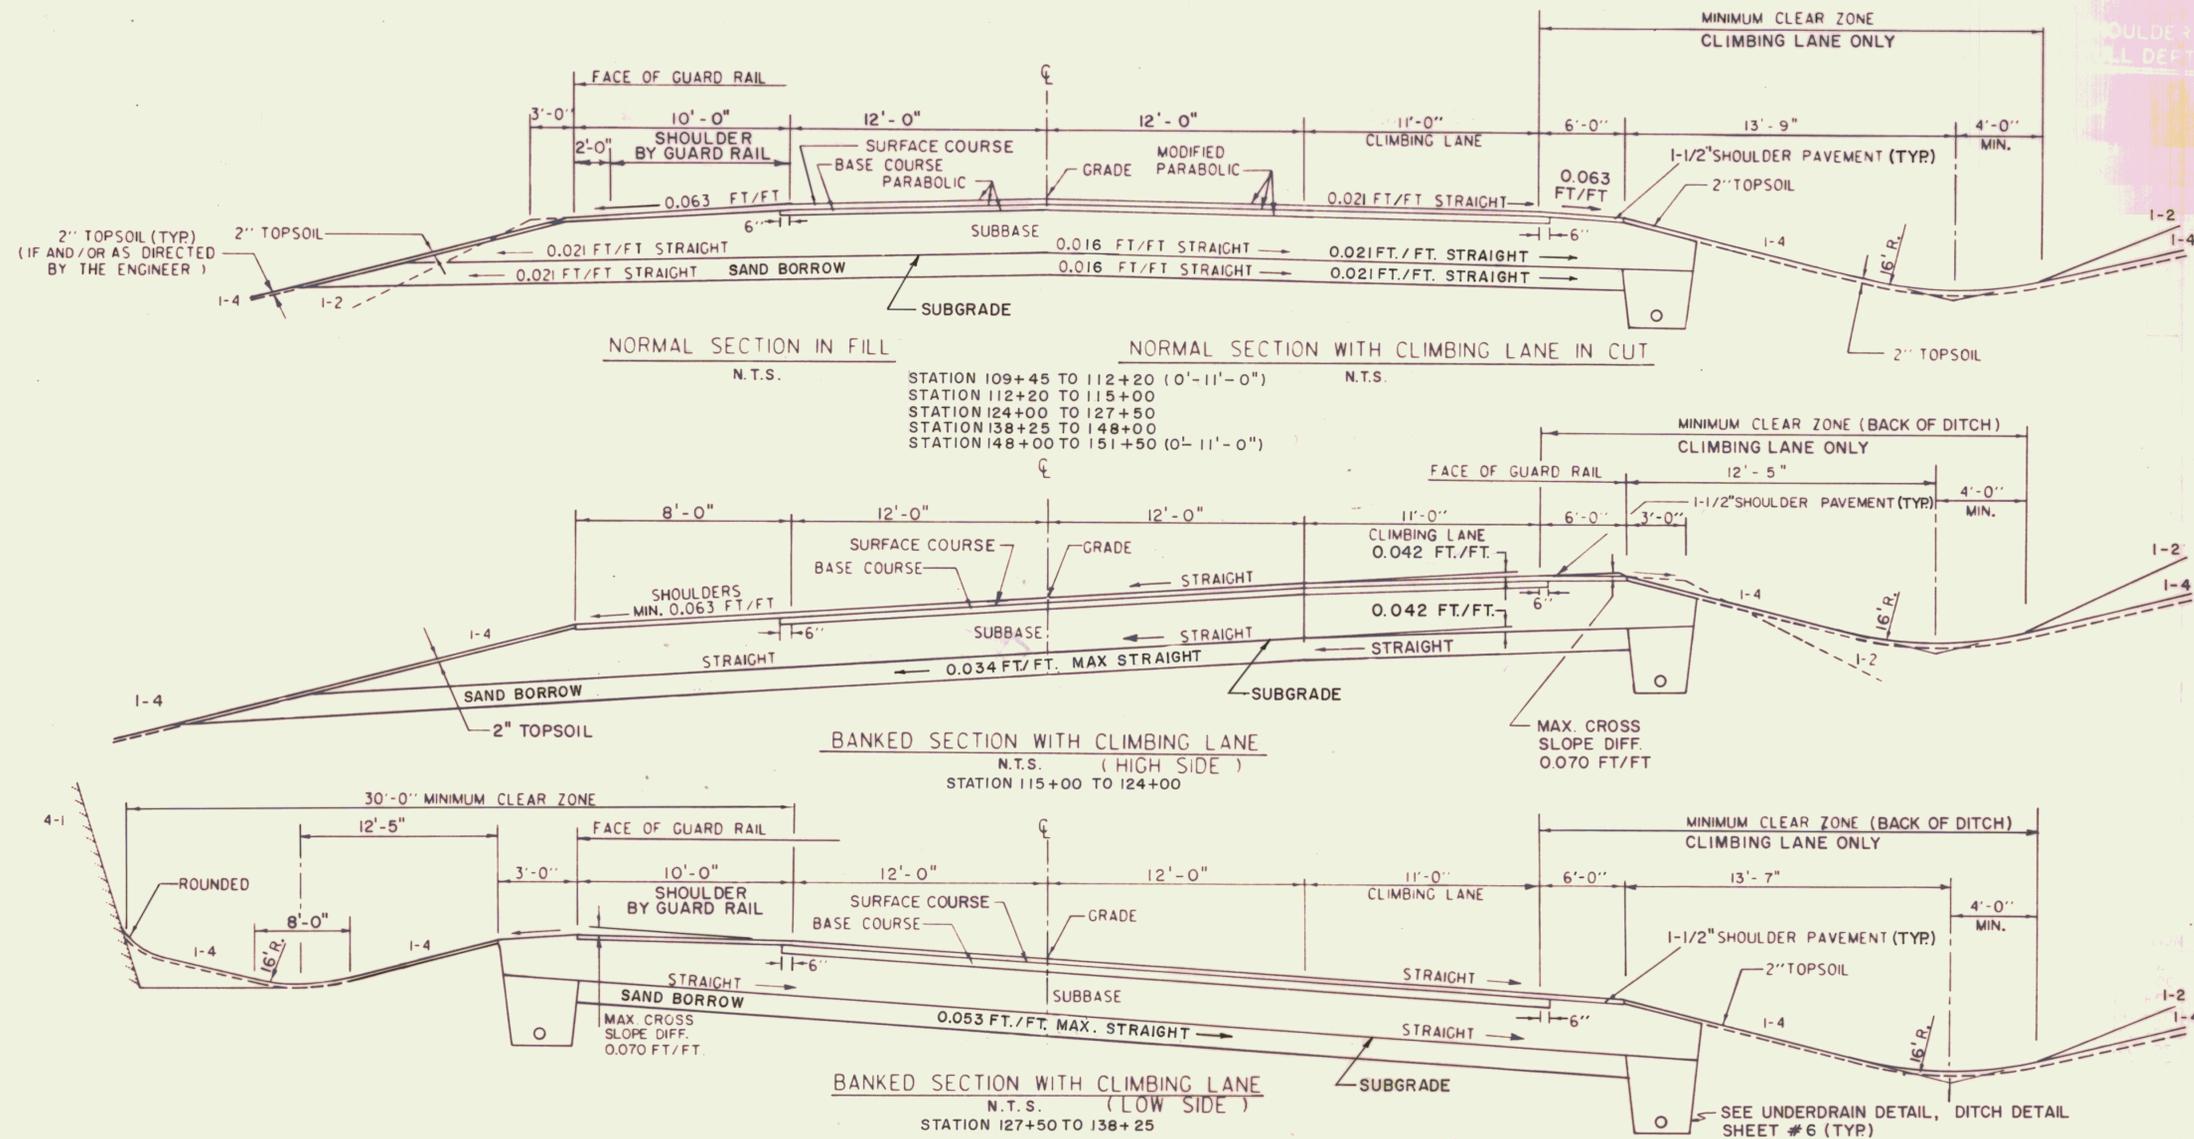

DRAWING N.T.S.

VT. SURVEY
CONSULTANTS DATE 3/87

DRAWN BY BRYANT ASSOC. DATE 6/87

TRACED BY _____ DATE _____

U.S. ROUTE 2 - MARSHFIELD

PROJ. FECC NO. 028-3(28)

SHEET 6 OF _____

August 5, 1992 NEW