


DATE	
BY	
REVIEWED	
DESIGNED	
CHECKED	
ADJUSTMENT CHECKED	
BY	
DATE	
NO.	

DATE	
BY	
REVIEWED	
DESIGNED	
CHECKED	
ADJUSTMENT CHECKED	
BY	
DATE	
NO.	

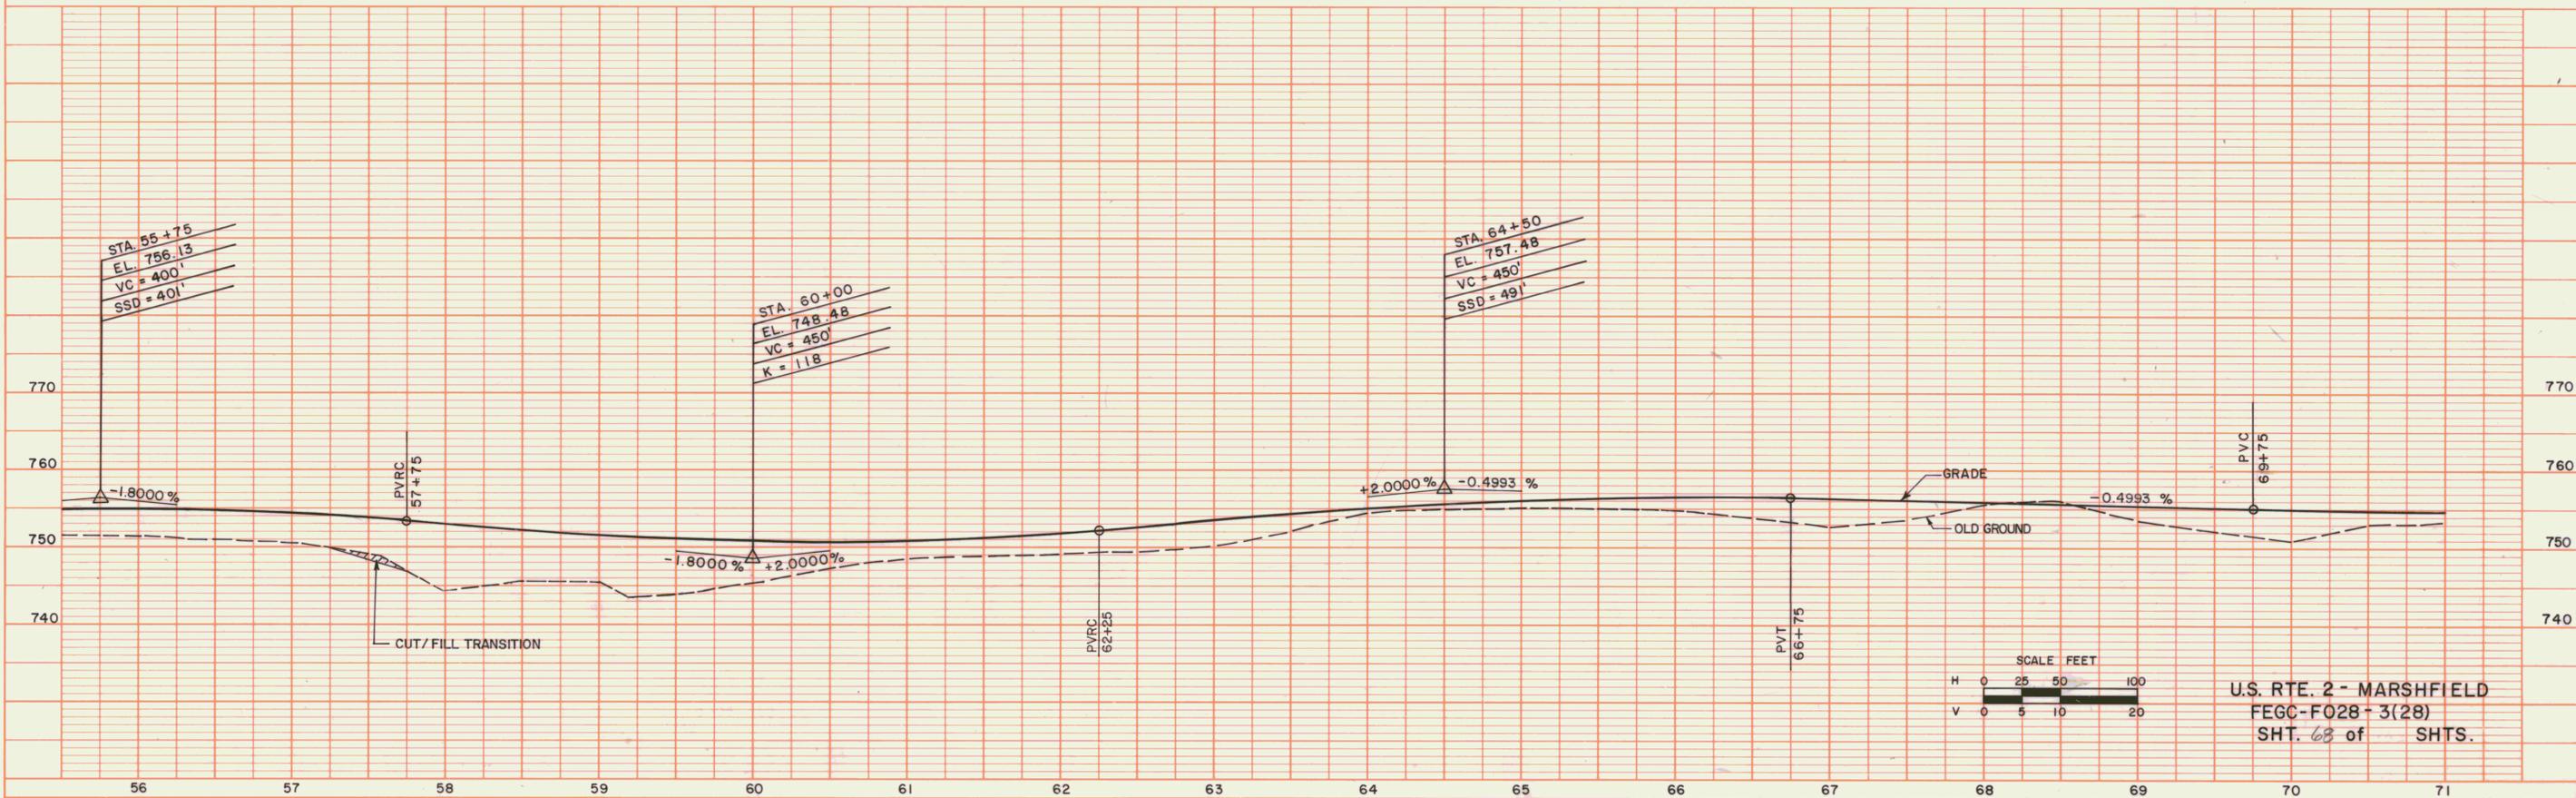

U.S. RTE. 2 - MARSHFIELD  
 FECC-F028+3(28)  
 SHT. 68 of SHTS.