

PLAN

DATE: \_\_\_\_\_ BY: \_\_\_\_\_

REVISIONS: \_\_\_\_\_

NOTE BOOK: \_\_\_\_\_

NO. \_\_\_\_\_



PROFILE

DATE: \_\_\_\_\_ BY: \_\_\_\_\_

REVISIONS: \_\_\_\_\_

NOTE BOOK: \_\_\_\_\_

NO. \_\_\_\_\_

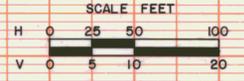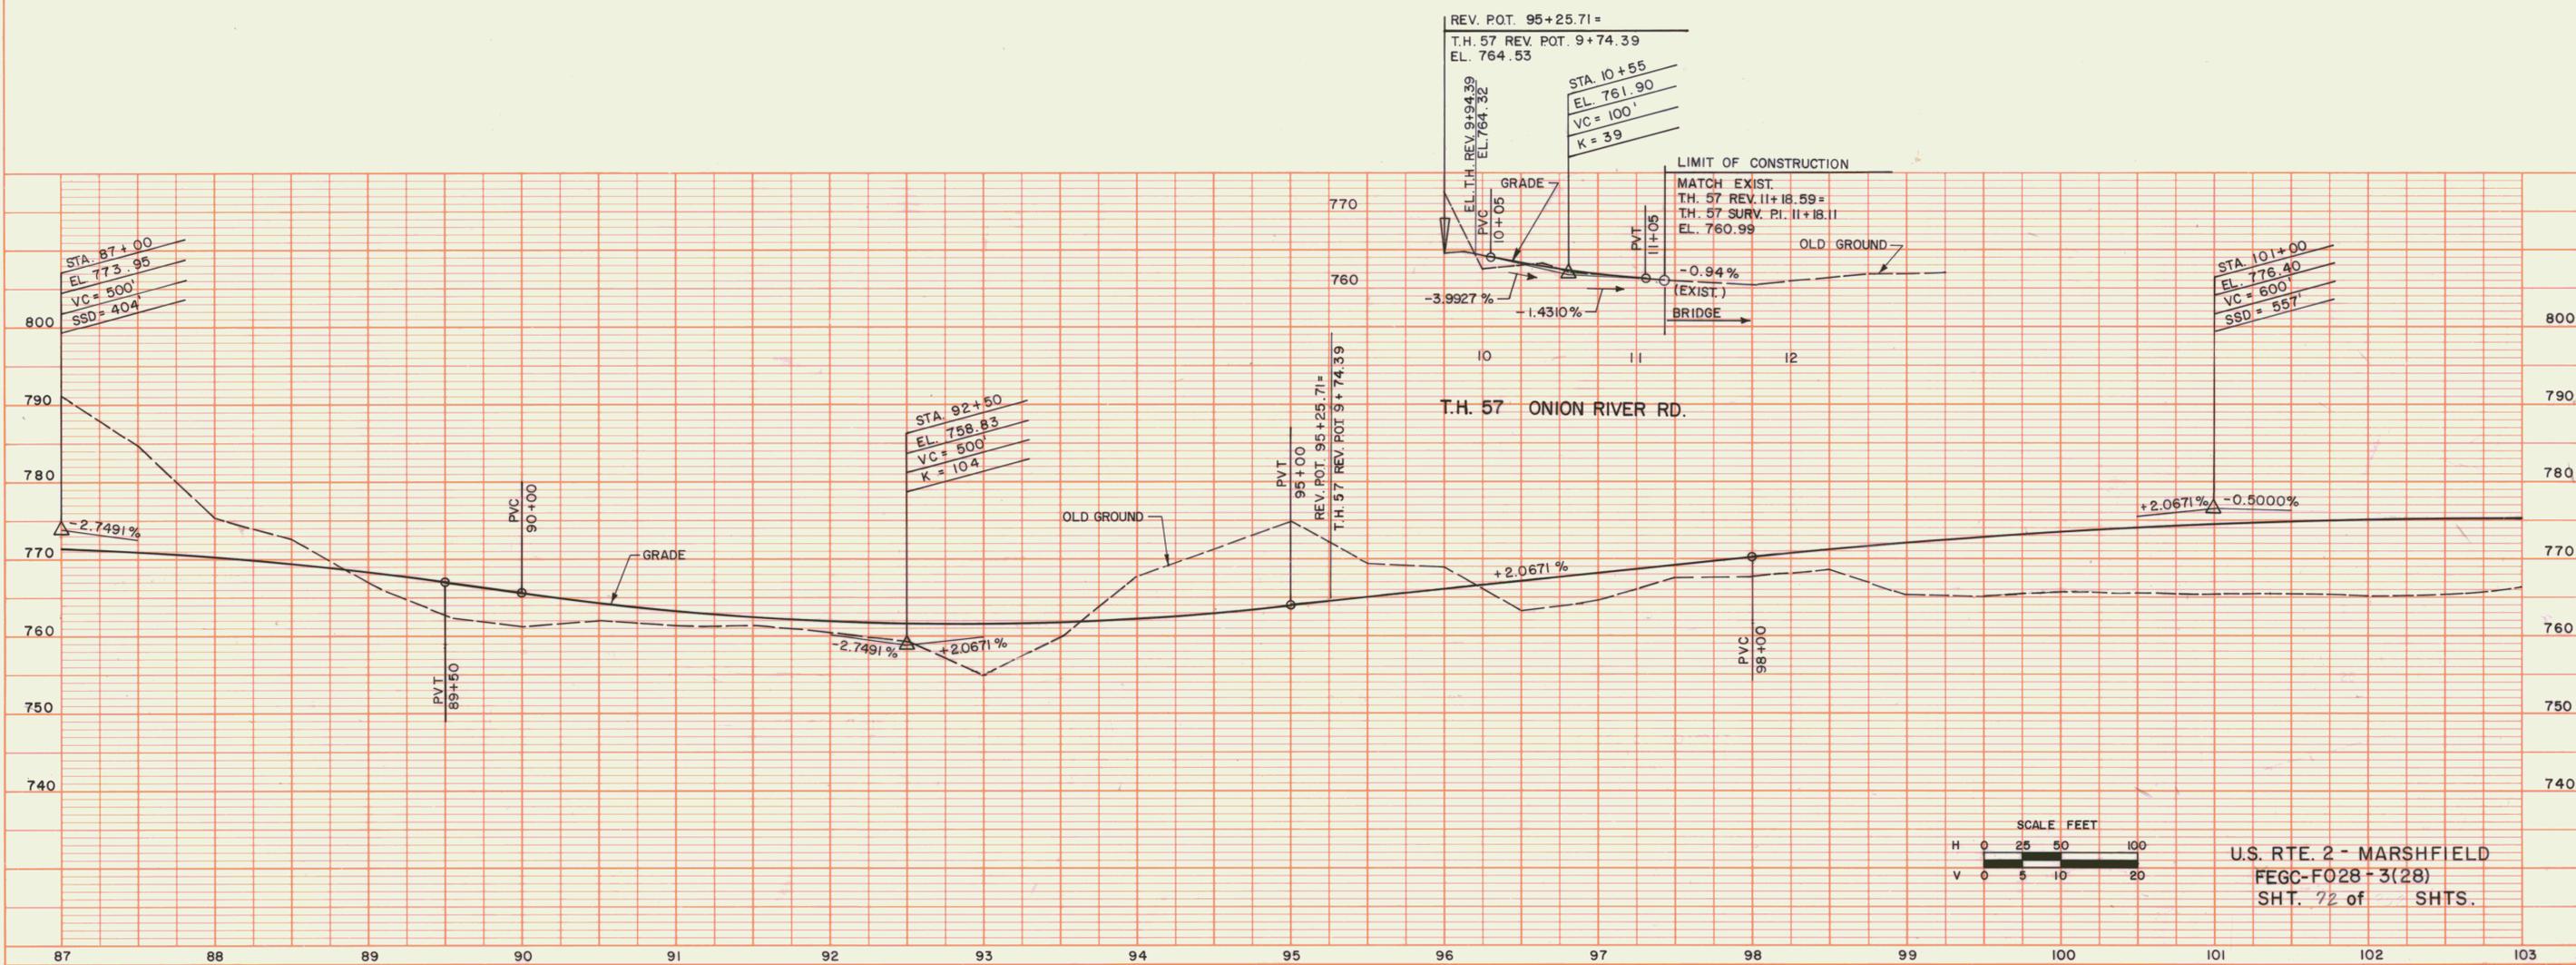

U.S. RTE. 2 - MARSHFIELD  
 FECC-F028-3(28)  
 SHT. 72 of SHTS.