


ITEM 646.40 - DURABLE  
4" WHITE LINE  
STA. 47+00 - 71+00, 12' LT. & RT., SOLID SINGLE


ITEM 646.41 - DURABLE  
4" YELLOW LINE  
STA. 47+00 - 68+70  $\frac{1}{2}$ , FULL BARRIER.  
STA. 68+70 - 71+00  $\frac{1}{2}$ , PARTIAL BARRIER.

(SEE DETAIL C-C  
SHEET NO.)

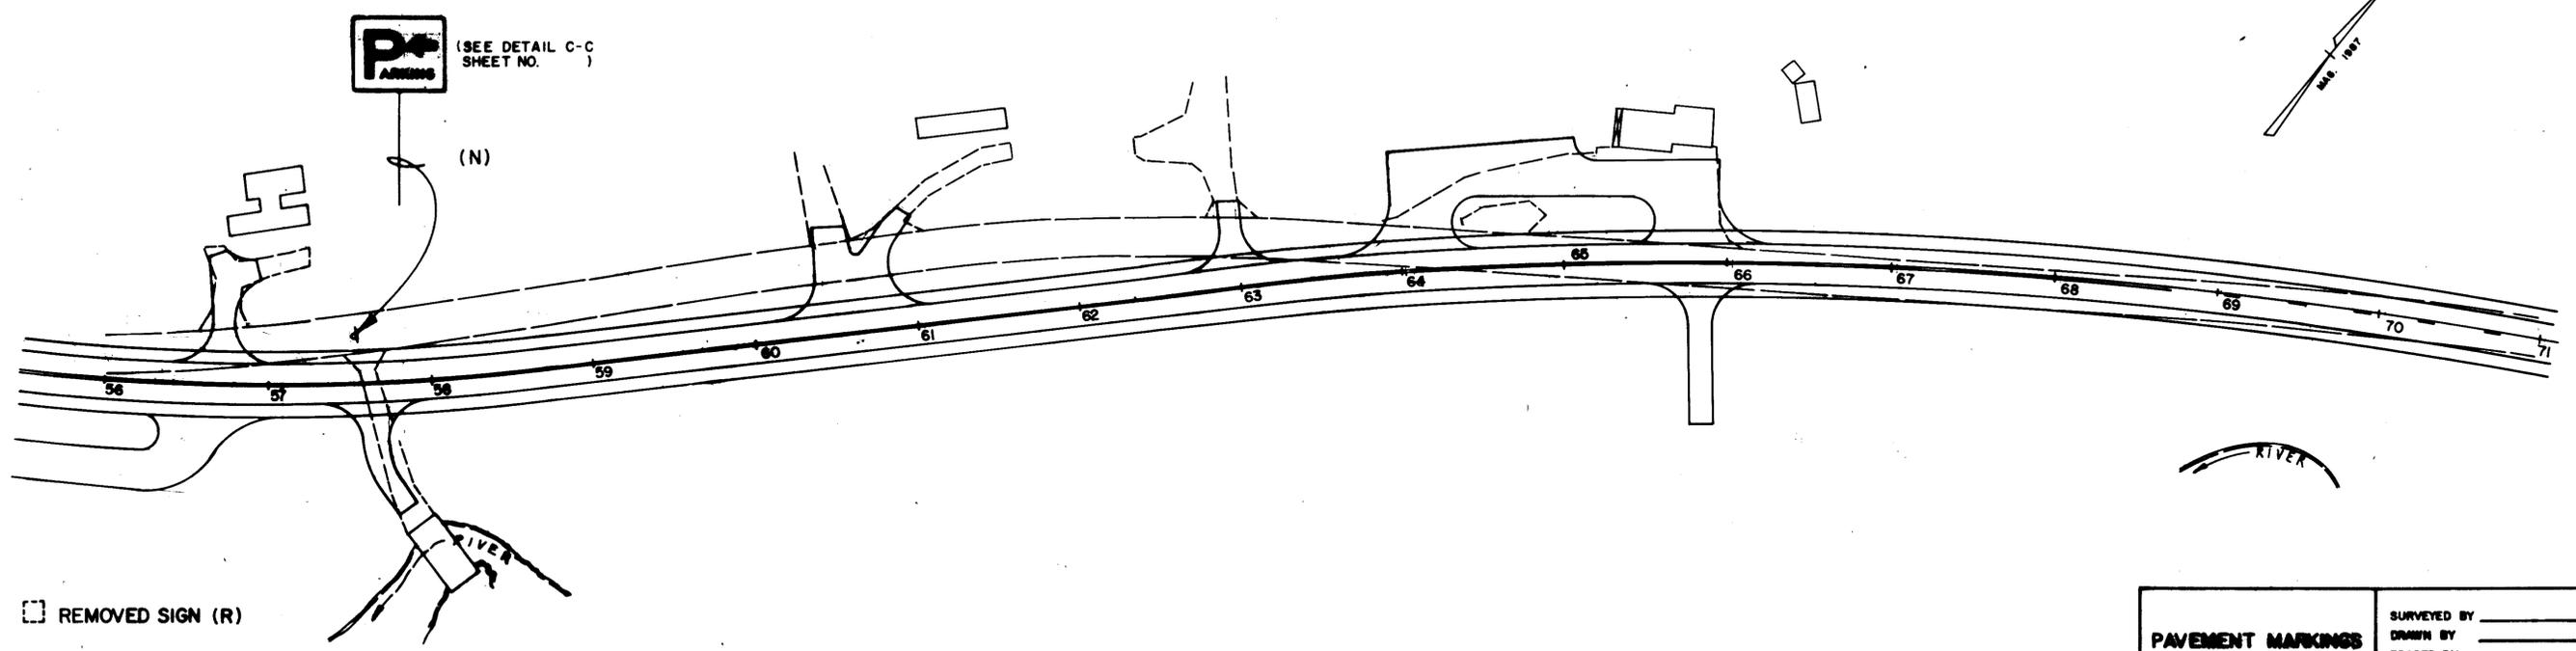

(N)

- REMOVED SIGN (R)
- NEW SIGN (N)

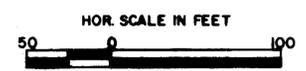

<b>PAVEMENT MARKINGS</b> <b>TRAFFIC SIGNS</b> <b>PLAN</b>	SURVEYED BY _____ DATE _____
	DRAWN BY _____ DATE _____
	TRACED BY _____ DATE _____
	U.S. RTE. 2 - MARSHFIELD PROJ. NO. FECC FOR-3 (28) SHEET 103 OF _____