

ITEM 646.40 - DURABLE
4" WHITE LINE

STA. 71+00-103+00, 12' LT., SOLID SINGLE.
STA. 71+00-94+78, 12' RT., SOLID SINGLE.
STA. 94+78, 12' RT. - 95+13, 54' RT., SOLID SINGLE.
STA. 95+36, 54' RT. - 95+72, 12' RT., SOLID SINGLE.
STA. 95+72 - 103+00, 12' RT., SOLID SINGLE.

ITEM 680.20 (MOD.)
(NON-FEDERAL PARTICIPATION)

(S - W/ 2 NEW POSTS) (R & SALV.)

ITEM 646.41 - DURABLE
4" YELLOW LINE


STA. 71+00-75+50 E, PARTIAL BARRIER.
STA. 75+50-76+50 E, FULL BARRIER.
STA. 76+50-83+50 E, PARTIAL BARRIER.
STA. 83+50-93+05 E, FULL BARRIER.
STA. 95+46-103+00 E, FULL BARRIER.

ITEM 646.46 - DURABLE
24" STOP BAR


TH. 57 STA. 9+96.39

ITEM 675.50
REMOVING SIGNS

9 EACH

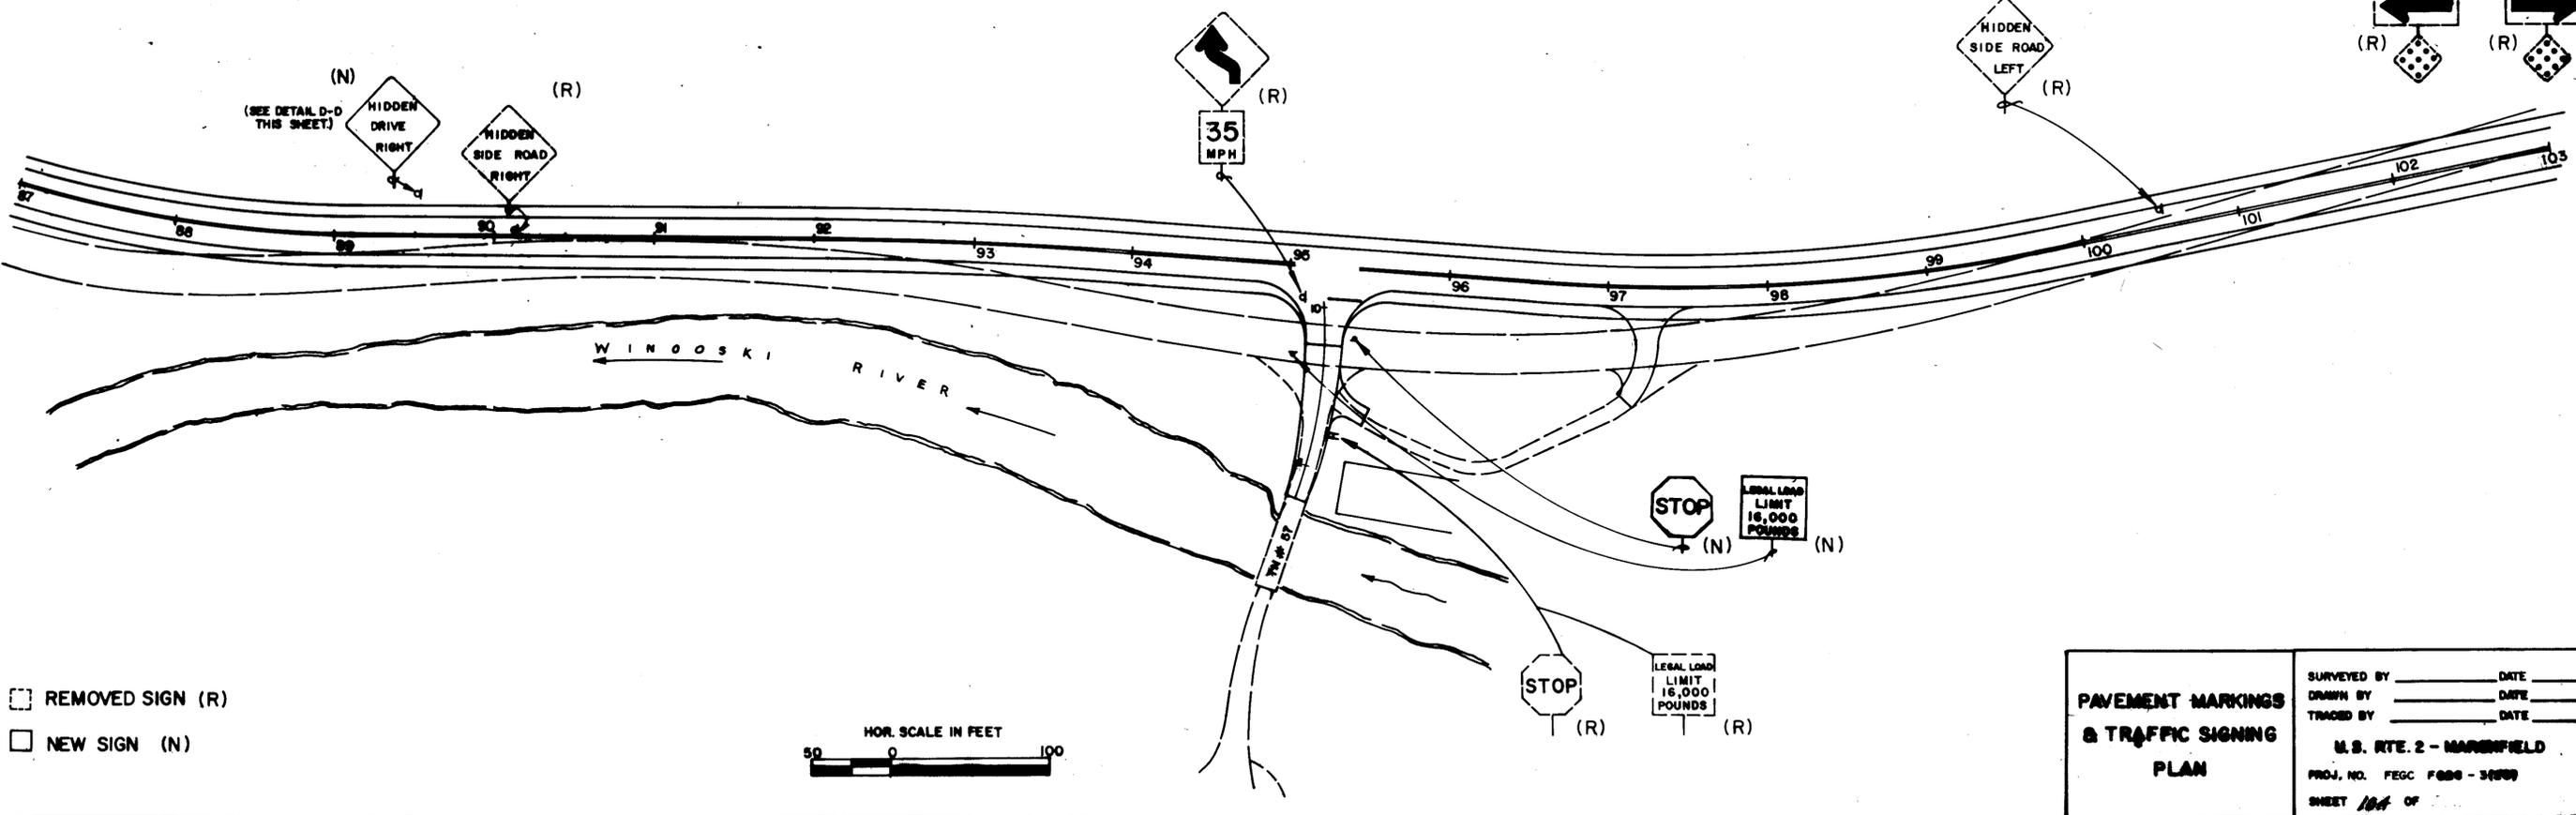

□ REMOVED SIGN (R)
□ NEW SIGN (N)

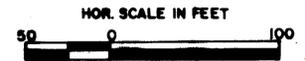

PAVEMENT MARKINGS & TRAFFIC SIGNING PLAN	SURVEYED BY _____ DATE _____
	DRAWN BY _____ DATE _____
	TRACED BY _____ DATE _____
	U.S. RTE. 2 - MARSHFIELD
	PROJ. NO. FECC F088 - 34889
	SHEET 104 OF _____