


ITEM 646.40 - DURABLE  
4" WHITE LINE  
STA. 166+00 - 197+00, 12' LT., SOLID SINGLE  
STA. 166+00 - 197+00, 12' RT., SOLID SINGLE


ITEM 675.50  
REMOVING SIGNS  
3 EACH

ITEM 646.41 - DURABLE  
4" YELLOW LINE  
STA. 166+00 - 168+60,  $\frac{1}{2}$ , PARTIAL BARRIER.  
STA. 168+60 - 193+00,  $\frac{1}{2}$ , BROKEN BARRIER.  
STA. 193+00 - 197+00,  $\frac{1}{2}$ , PARTIAL BARRIER.

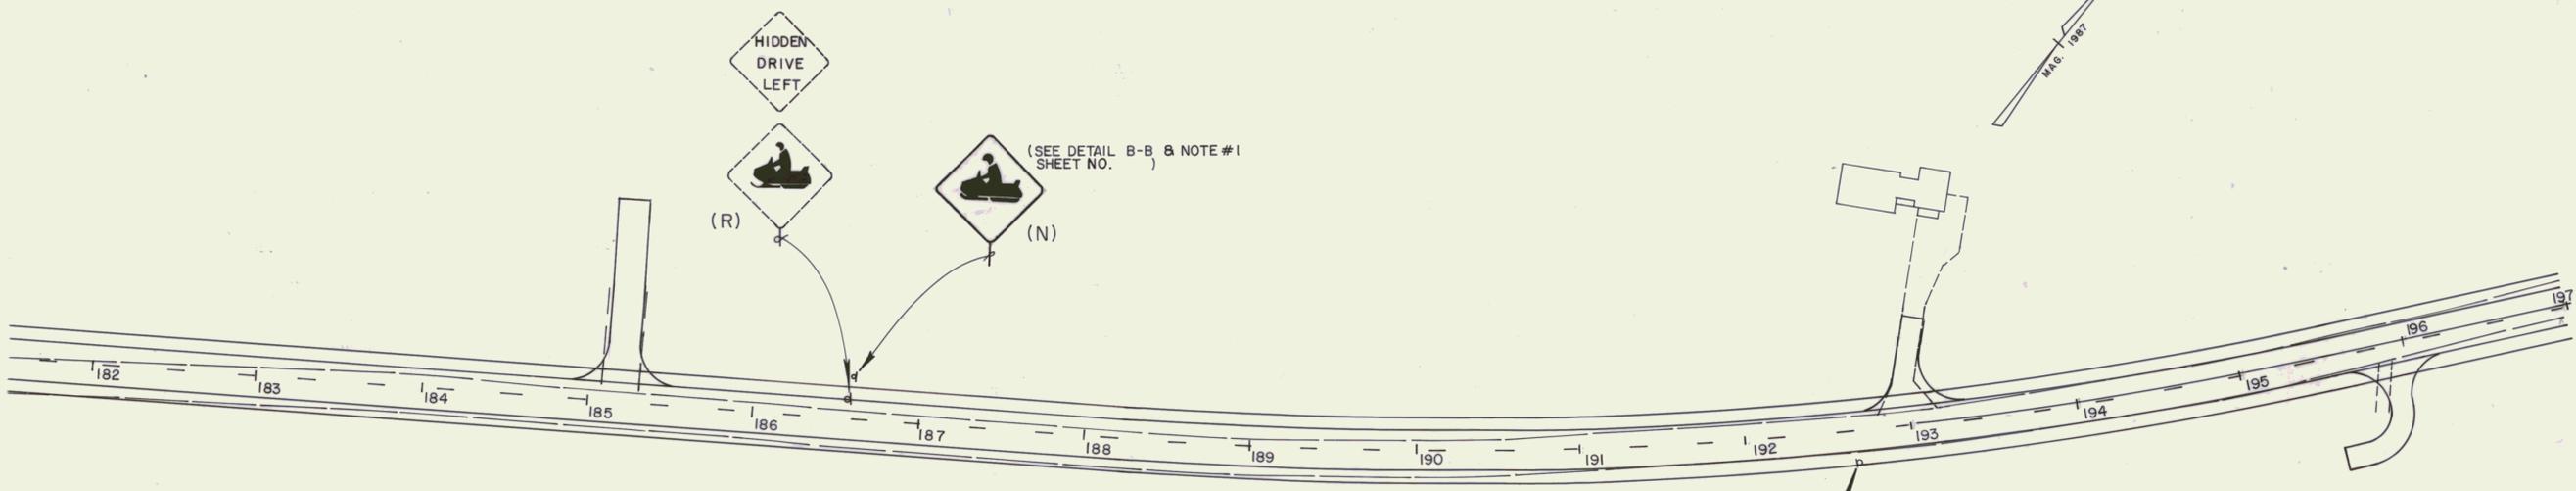

NOTE #2  
FLASHING BEACONS  
INCLUDING ALL CONNECTIONS  
TO POWER SOURCE TO BE  
PAID FOR UNDER ITEM 675.50  
"REMOVING SIGNS"

□ REMOVED SIGN (R)  
□ NEW SIGN (N)

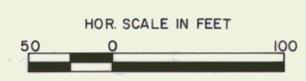

<b>PAVEMENT MARKINGS &amp; TRAFFIC SIGNING PLAN</b>	SURVEYED BY _____ DATE _____
	DRAWN BY _____ DATE _____
	TRACED BY _____ DATE _____
	U. S. RTE. 2 - MARSHFIELD PROJ. NO. FECC F028-3(28) SHEET 107 OF _____